


SURVEYOR'S RECORD

Section 18

Township 106

Range 43

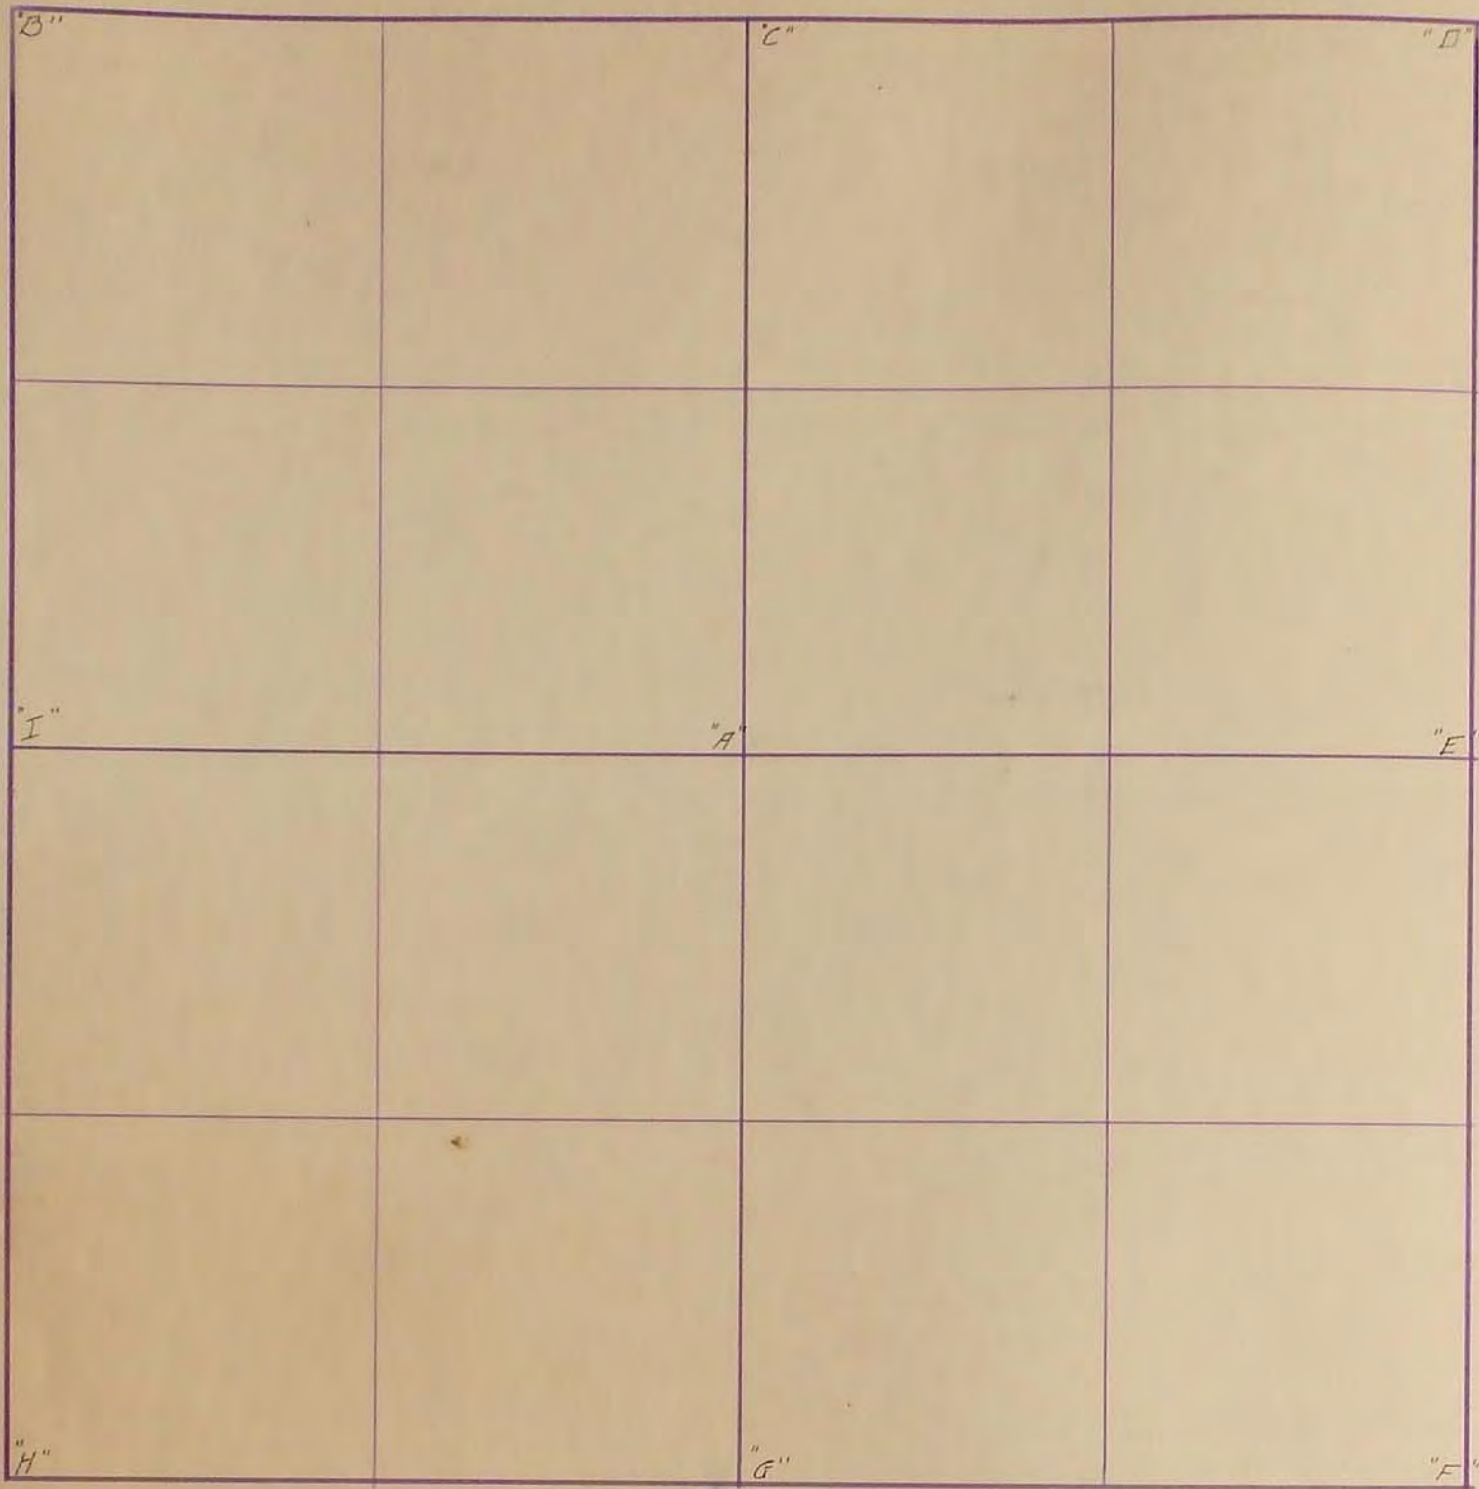

"D" "Placed Blue Stone with bricks" : R.P. End of Culvert SE. 26⁰' : R.P. End of Culvert SW. 25⁰' : R.P. Center of R.W. Marker NE. 85⁰'


"E" "Found Stone" Placed stone on top : R.P. Tack in tel pole East on Line 32.2⁰' : Fence Line East & West on Line

"F" "Found Stone" Placed stone on top : R.P. Tack in Light pole SW. 65⁰' : R.P. 23 spikes in Blazed Willow Tree NW. 46⁰'

F.R. March 1934

18
19

Section 18 SURVEY No. _____
 Town 106 Range 43

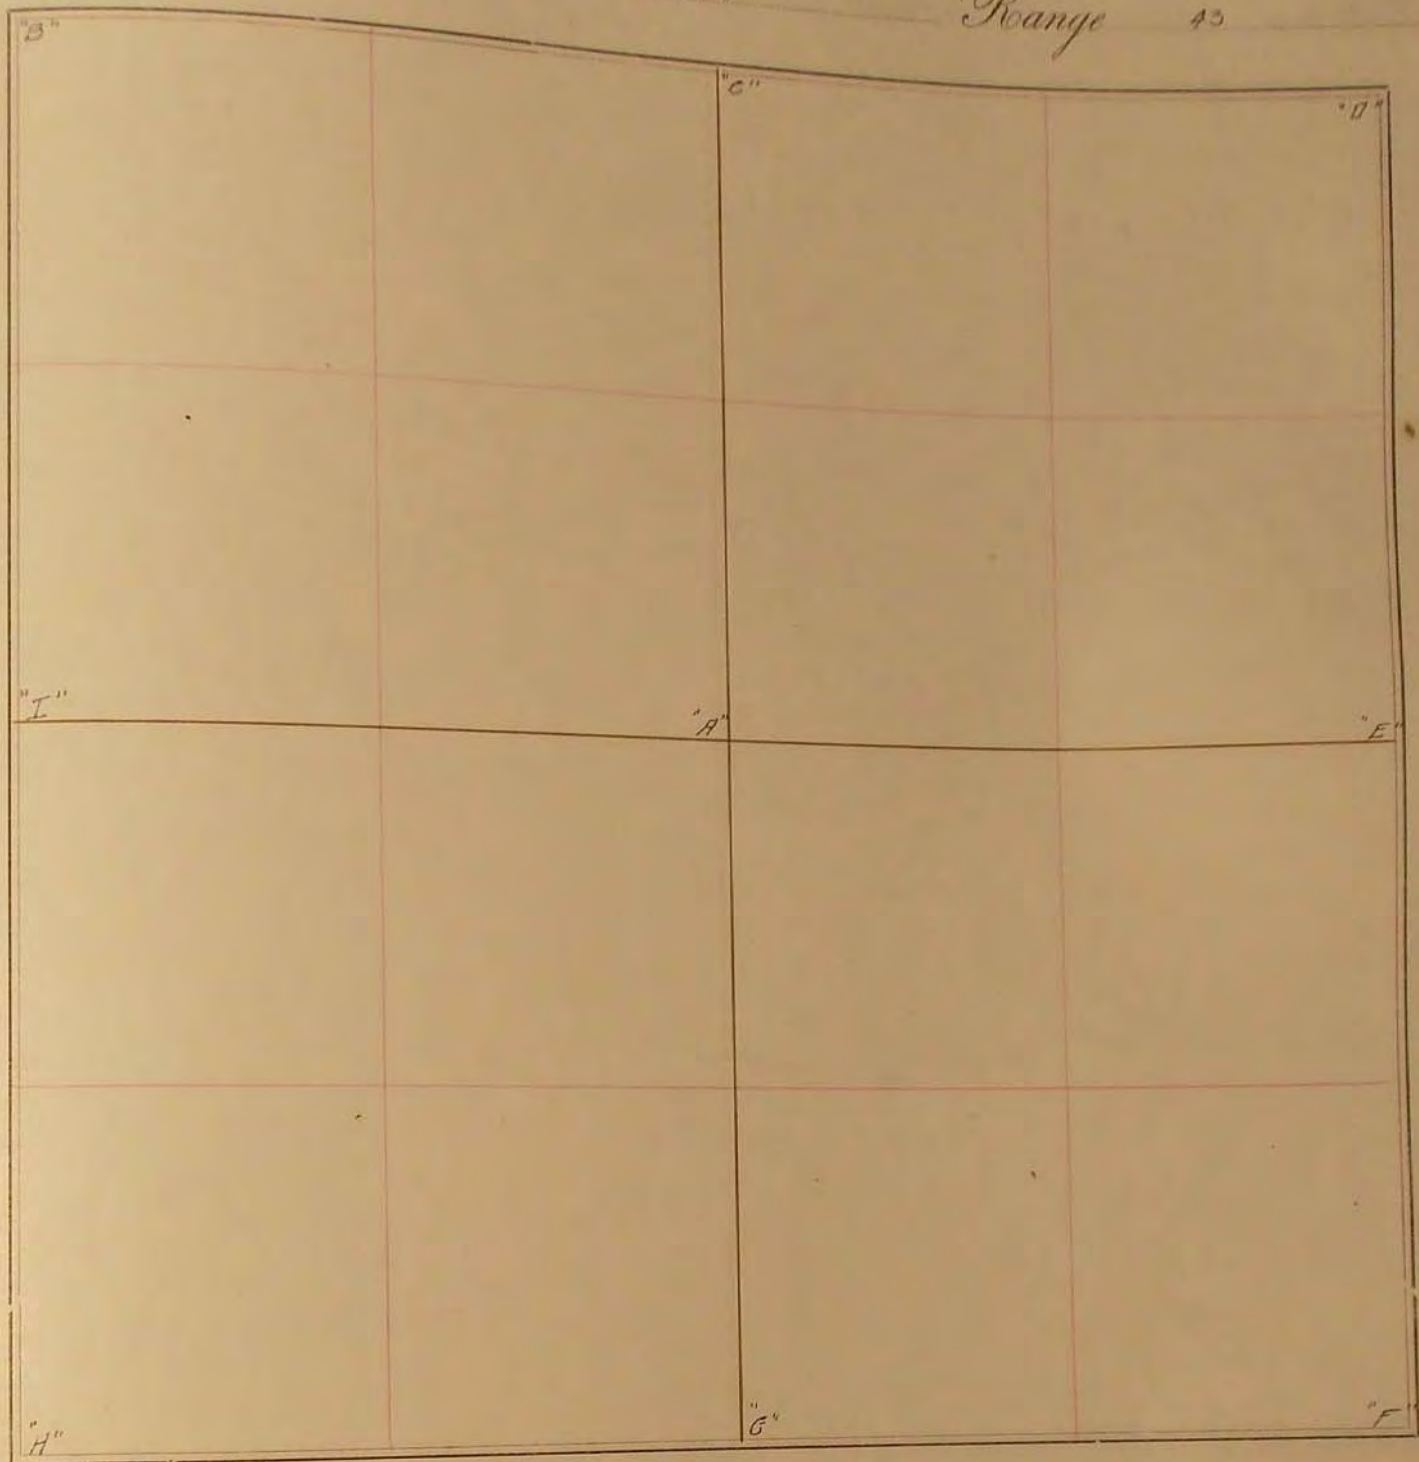

FIELD NOTES.

"D" Placed Blue Rock with Bricks: R.P. End of Culvert SE. 26°
 R.P. End of Culvert SW. 25° 3'; R.P. center of R.W. Marker NE. 85°
 "E" Found Stone Placed Stone on top" R.P. Tack in tel pole East
 on Line 32² Fence Lines EtW on Line.
 "F" Found Stone Placed Rock on top" R.P. Tack in Light pole SW
 65°: R.P. 2 spikes in Blazed Willow Tree N.W. 46° 5'
 1934 F.A. March.