


# SURVEYOR'S RECORD

Section 20

Township 105

Range 41

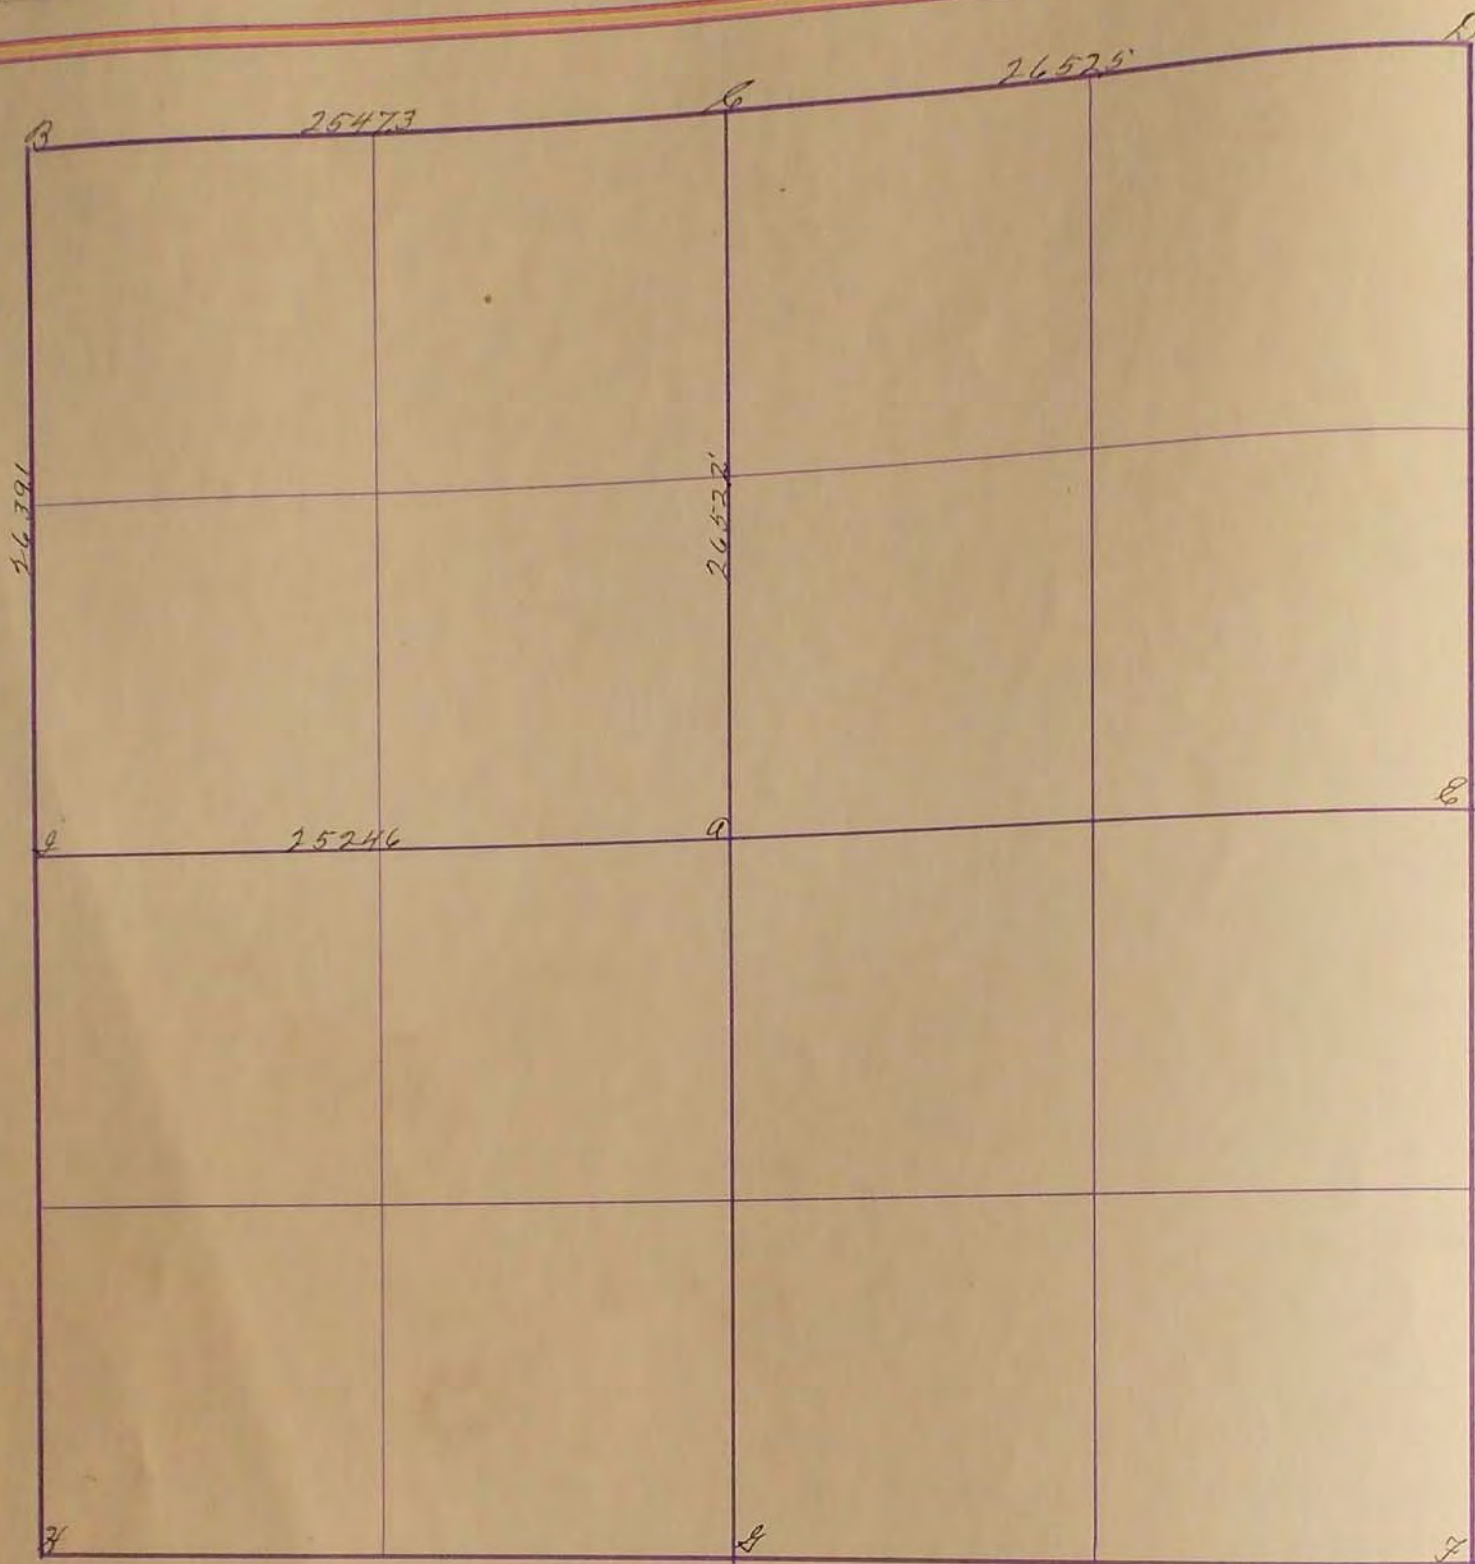


Apr. 29, 1931

- B. Found old cor. stone F. cor. 44' N.E. F. cor. 44.9 N.W. F. cor. 27.7 S. + 2' W.
- C. Found old cor. stone F. on line 32' N
- J. Found old cor. stone 6" East of fence post fence on line E. + W.

8  
9  
20  
21

SURVEY No. \_\_\_\_\_  
 Section 20 Town 105 Range 41  
 B C

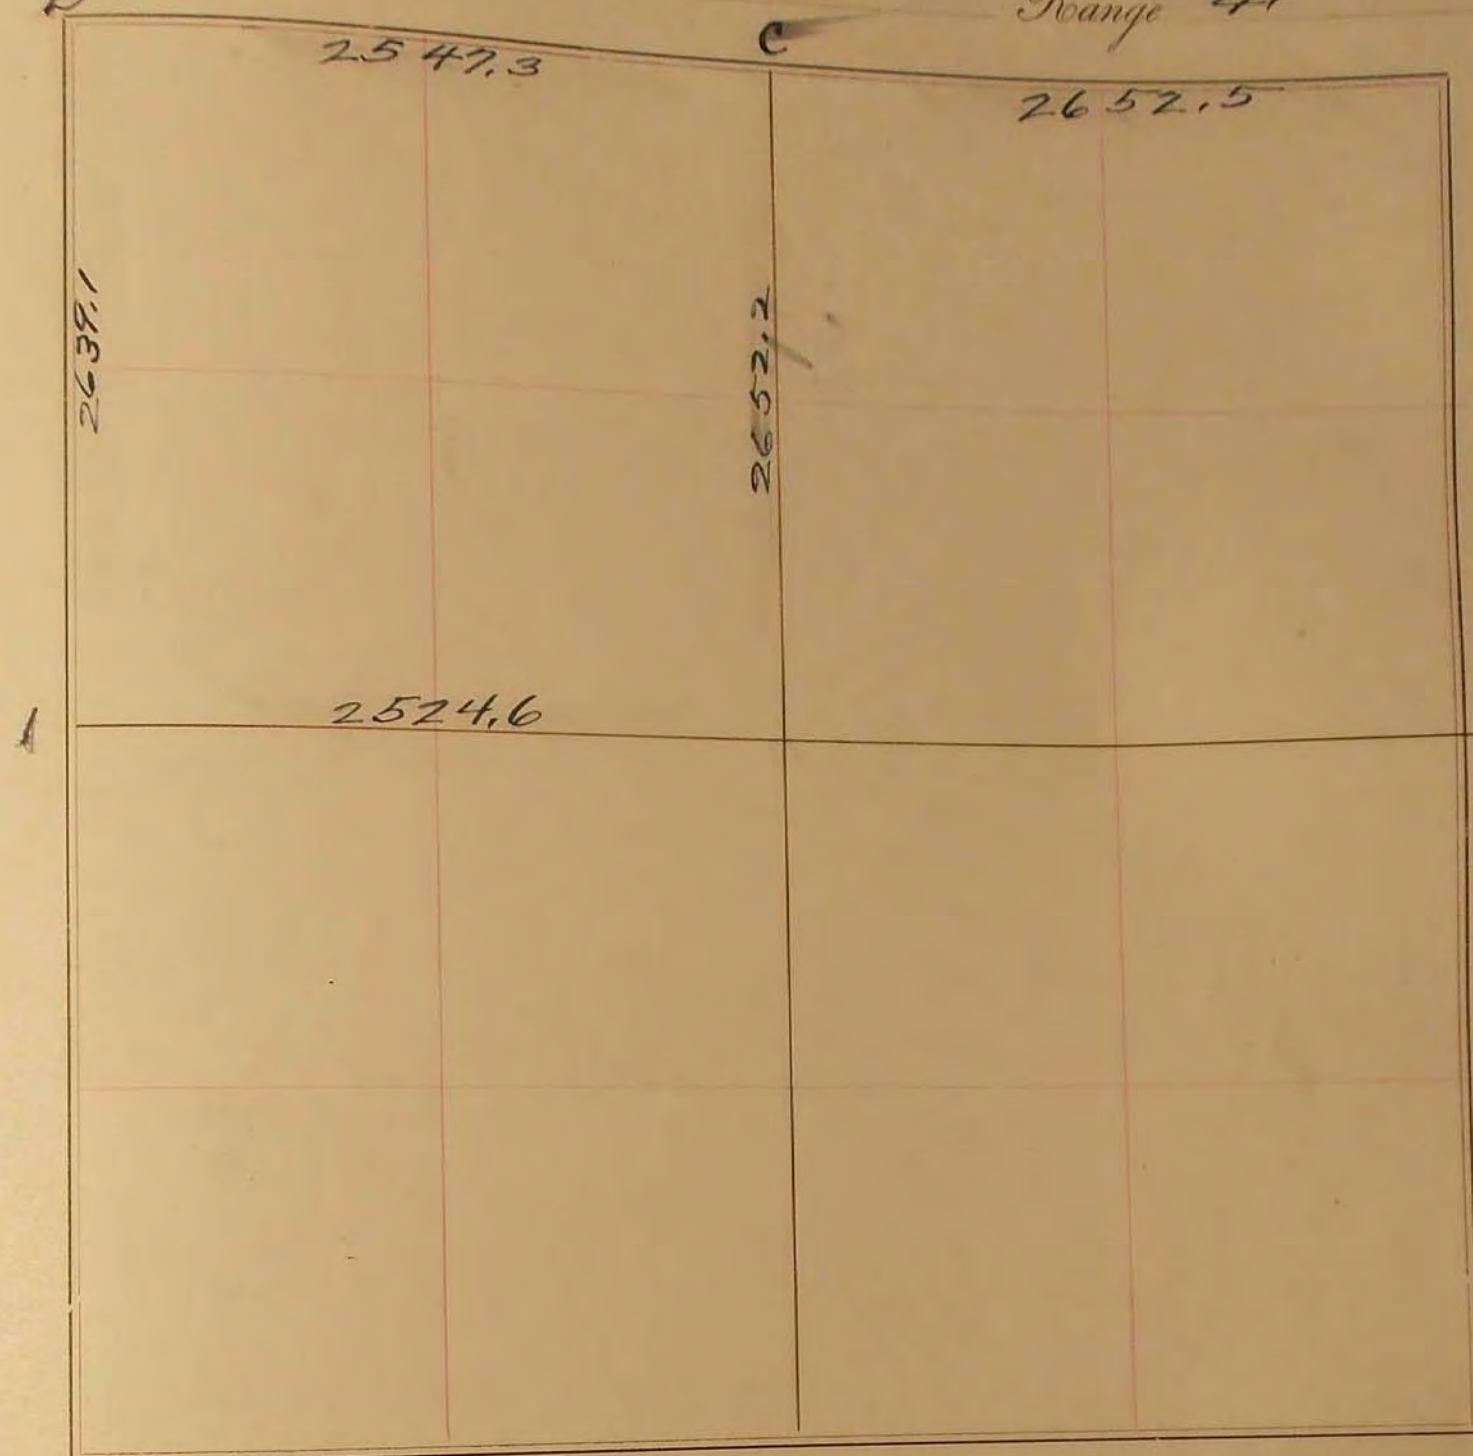

## FIELD NOTES.

Apr. 28, 1931.

B. Found old cor. stone, F cor. 44' N.E., F cor. 44.9 N.W., F cor. 22.7 S. + 2' W.  
 C. Found old cor. stone F on line 32' N.

1 - Found old cor. stone, 6" East of fence post, fence on line E. + W.