


MURRAY COUNTY.

Section 21

Township 106

Range 42

10798 McGill-Warner Co., Blank Book Manufacturers, St. Paul.

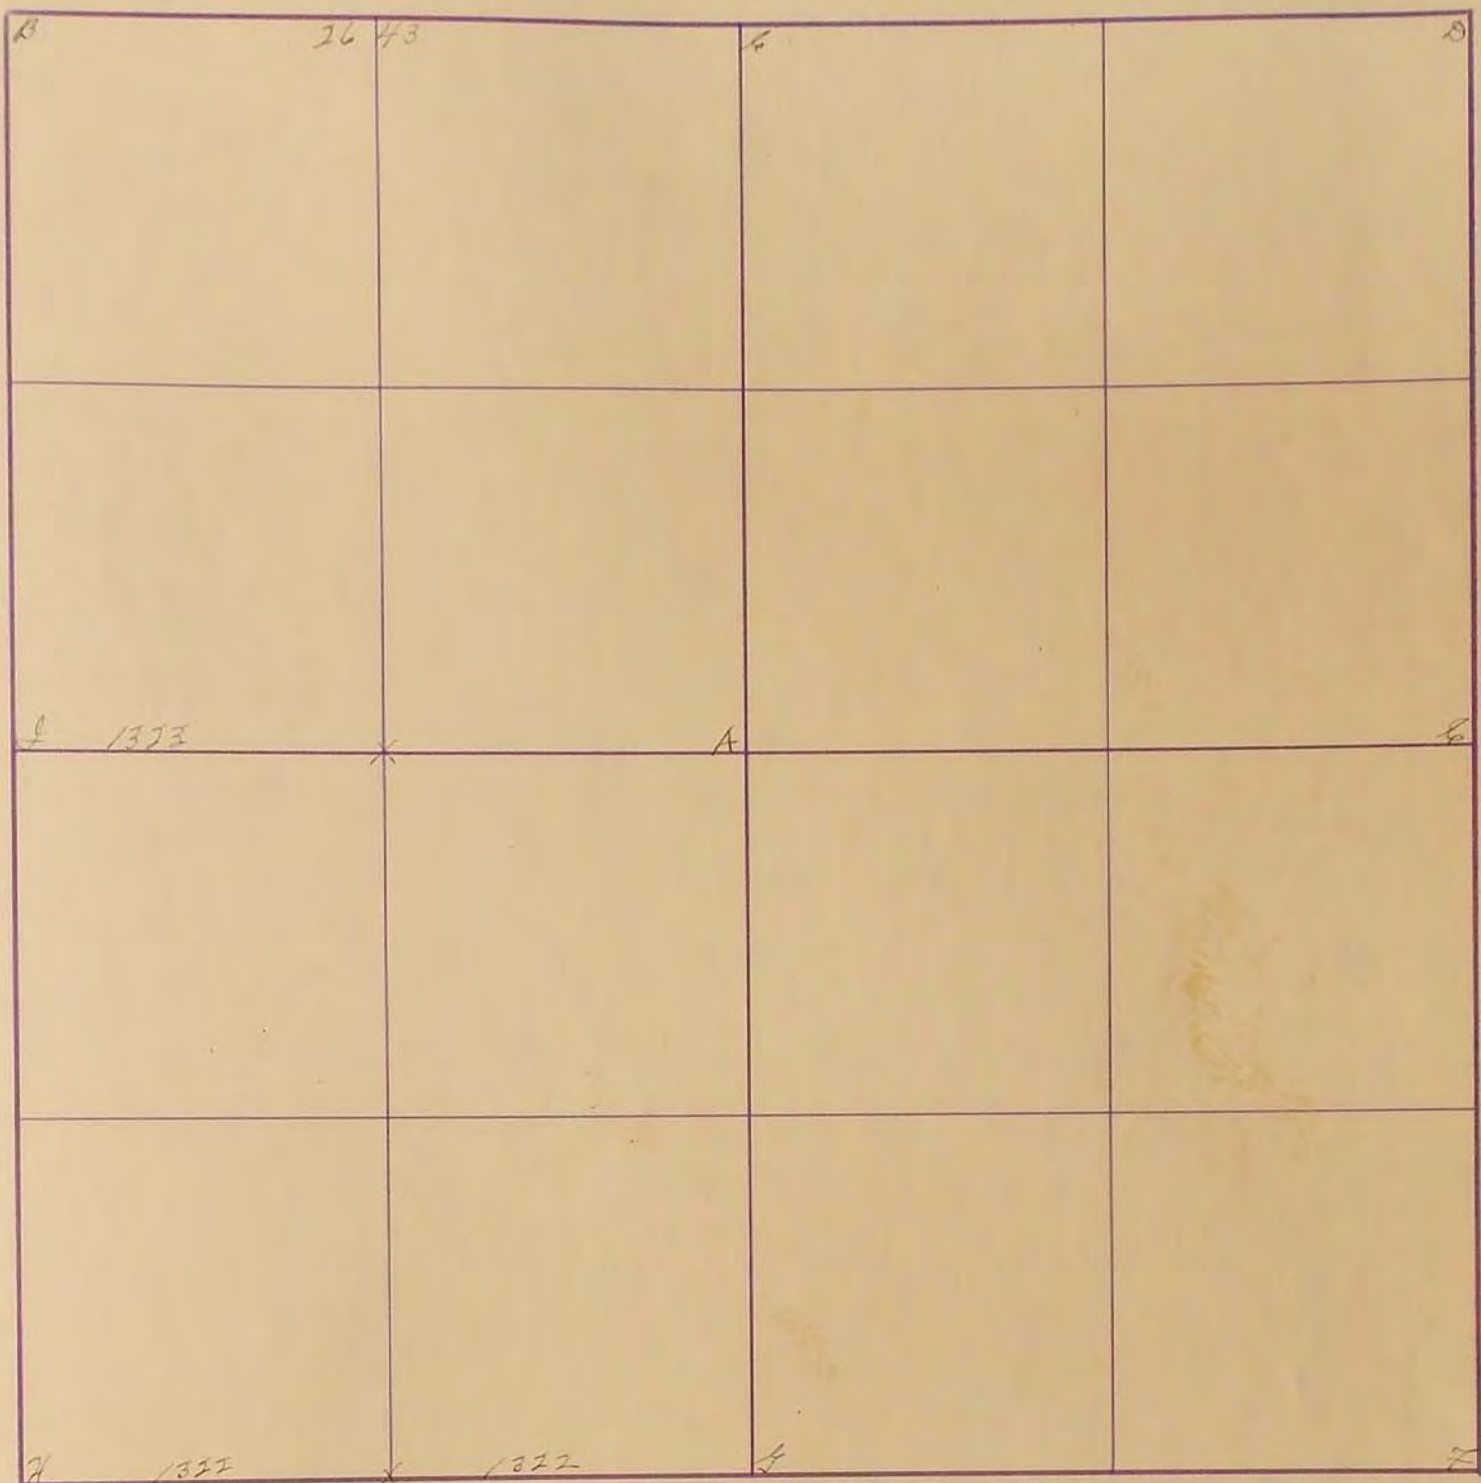


Nov 20 1912

- A.
- B. see sec. 20
- C. Iron stake 3' west 3' ft south of 7. cor. NW 4
- D.
- E. Stone in road (Gov. cor.)
- F. " " " "
- G. " " " "
- H. see sec 20
- I. " " " "
- X stone in road and mound
J. H. Hoolstencraft

20
21
22
23
24
25
26
27
28
29
30
31
32
33
34
35
36

SURVEY No. _____

Section 21 Town 106 Range 42

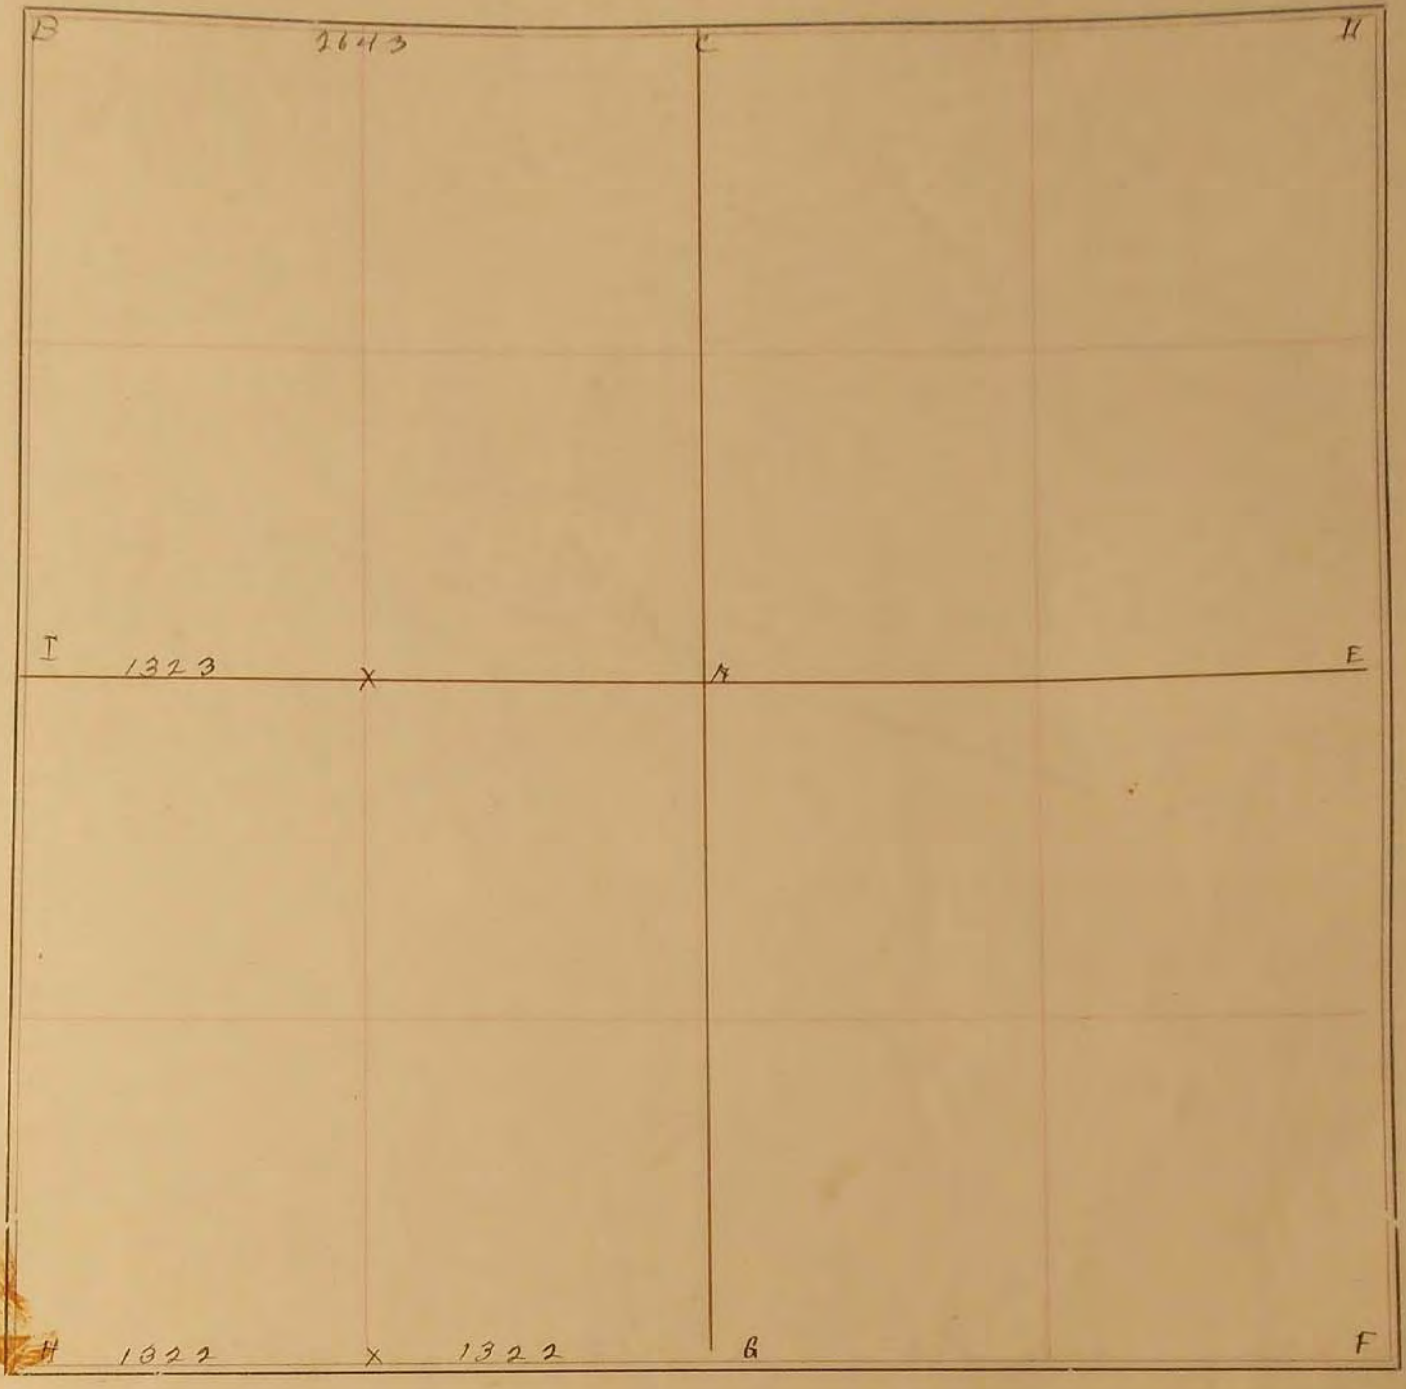

FIELD NOTES.

Nov. 20, 1912.
 A
 B see sec 20
 C Iron stake S.W. + S.E. of fence cor N.W. 1/4
 D
 E Stone in road (S. or cor)
 F " " "
 G " " "
 H see sec 20.
 I " " "
 X Stone in road + mound.
 J.W. Woodlin