


SURVEYOR'S RECORD

Section 22

Township 106

Range 40

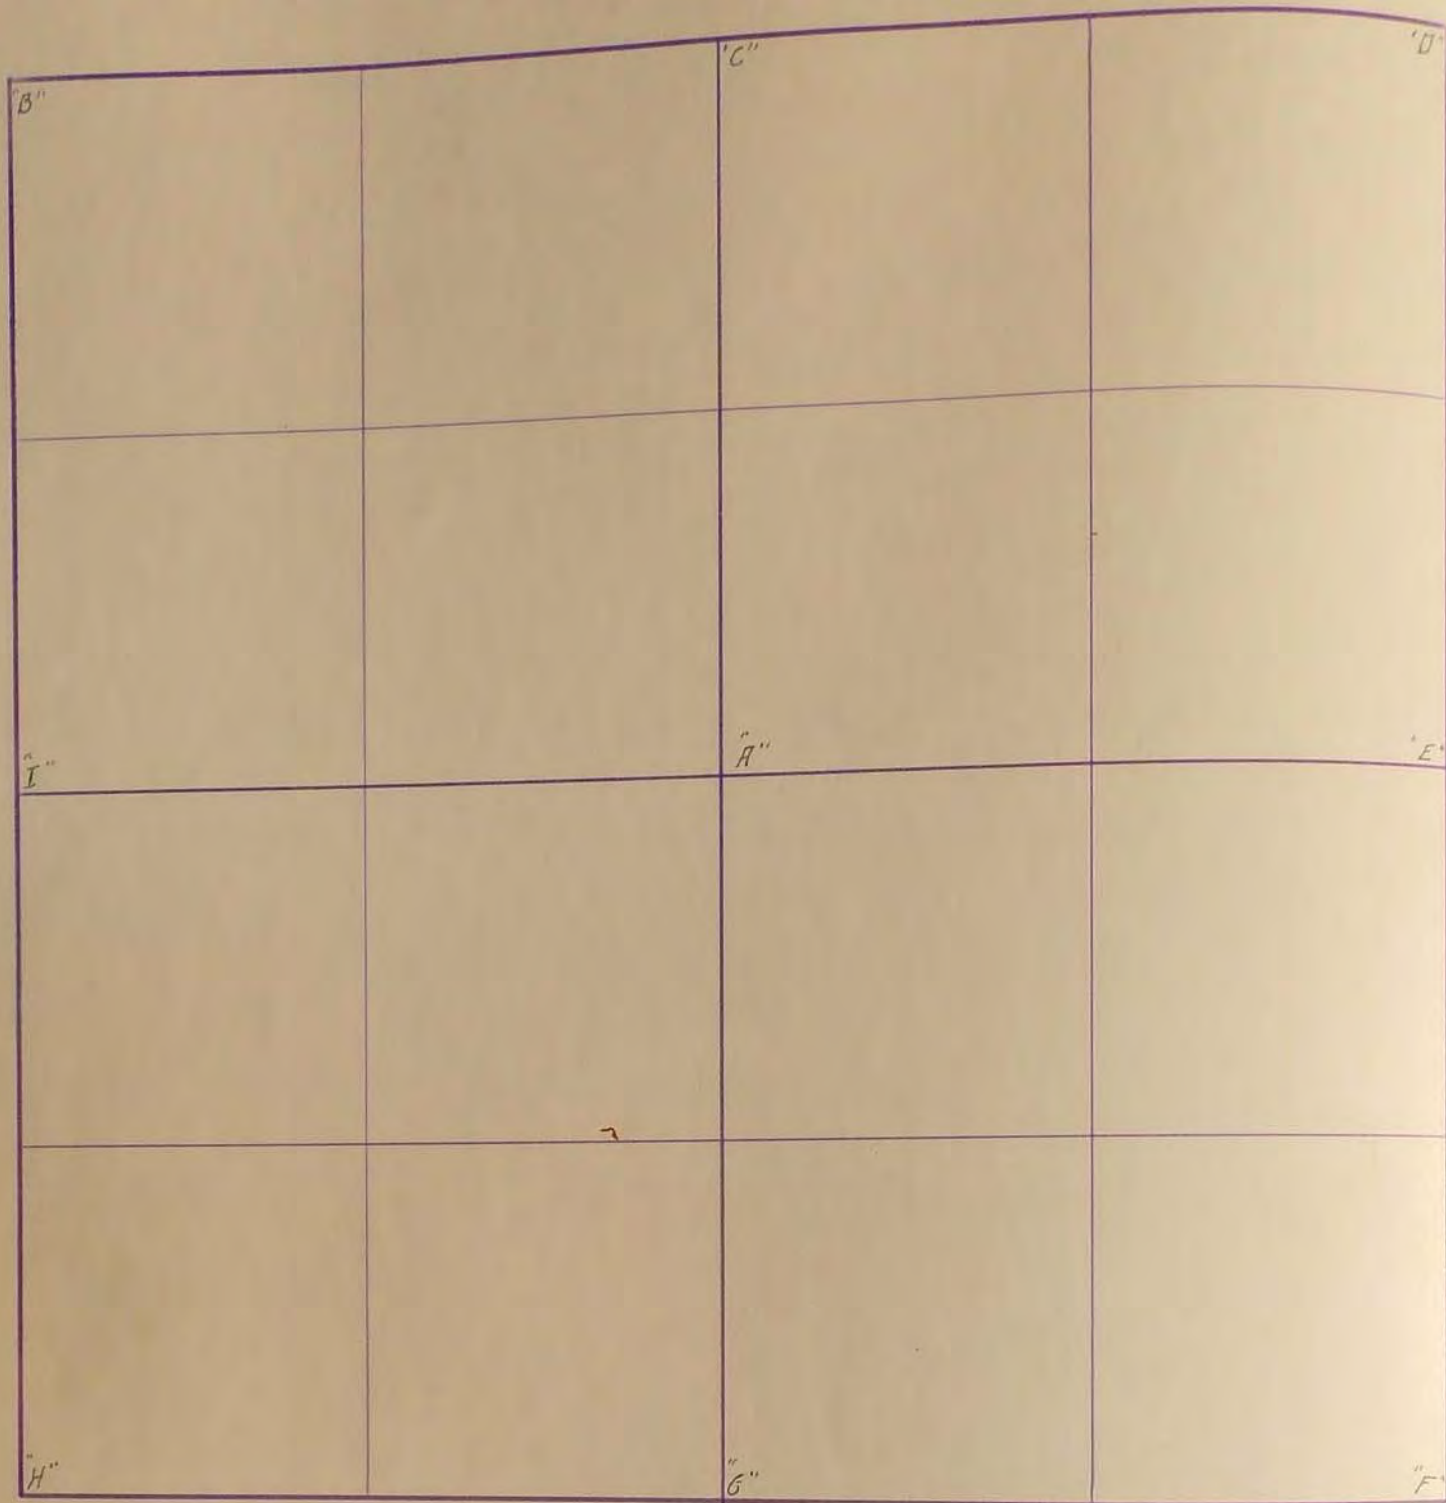

18
19

22
23

"B" Concrete Stone: R.P. Tack in Tel pole S.W. 43⁵ Tel pole Line 27' west

R.P. Tack in Gate post with Iron Brocc NW. 118⁴

"C" Concrete Stone: R.P. Tack in Cor. fence post North 34¹: R.P.

Tack in fence post NE. 42²

May 21, 1975

"I" Located field stone 2.4' below Grade. Placed Iron pin above RP N4C End Post W. 50.42 top of steel fence Post E. 48.33 N4C top of Post N.E. 48.62

"H" Located field stone 2.6' below Grade. Placed Iron pin above. RP. N4C Cor. P. S.W. 61.23 N4C P.P. S.E. 79.89 N4C Cor. Post. N.E. 61.28