


SURVEYOR'S RECORD

Section 26

Township 107

Range 42

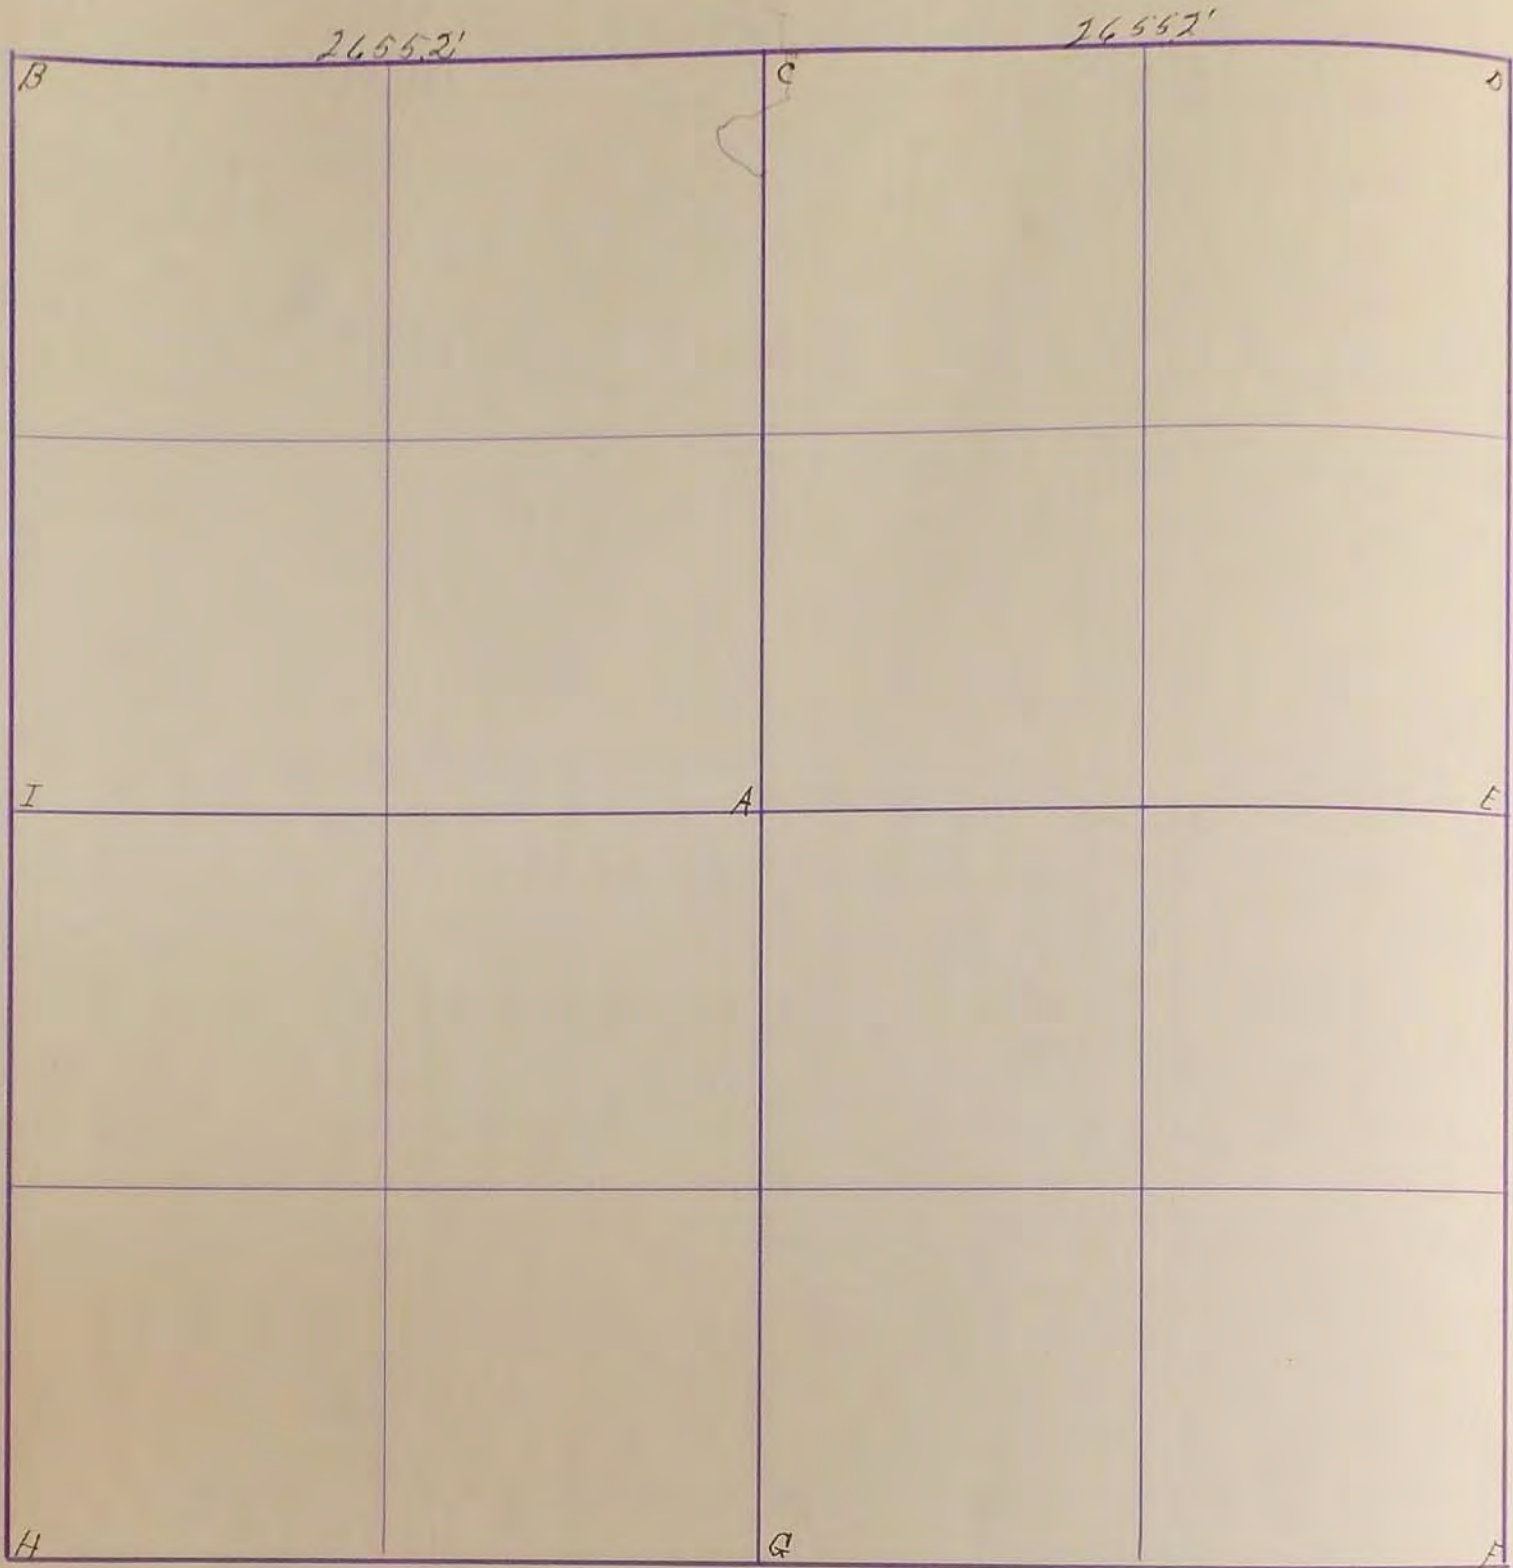

Oct 27 - 1927

"B" East bridge rail 46.7 West Bridge rail 53.7
 N.W. 1/4 post 44.5' N.E. large stone stake on west side
 small stone on top of large stone

"C" found iron stake and placed stone on
 west side of stake. measure and line exact
 fence cor. 34.2' N and 7.5' E. fence line 31.0' South

"D" found cedar post placed stone \bigcirc 6" wide
 N.W. and kite shaped E.W. about 30" long

Concrete fence post 47.0' N.E. T.P. 45.5' S.E. - F. cor. 47.0' S.W.
 F. cor. 38.2' N.W.

"E" Concrete Stone": R.P. Tack in Cor. fence post East on Line 34.2': R.P.
 Tack in 2nd fence post S.E. 47.2'

"D" Concrete Stone": R.P. Tack in Cor. fence post N.E. 51.0': R.P. Tack in Cor.
 fence post S.E. 49.2': R.P. Tack in fence post S.W. 56.2'

"D" Concrete Stone": R.P. Tack in Tel pole N.W. 66.2': R.P. Tack in Light pole N.E. 56.2'

"C" Concrete Stone": R.P. Tack in Cor. fence post North 39.2': R.P. Tack in 2nd fence post N.E. 53.2'

26
27

SURVEY No. _____

Section 26

Town 107

Range 42

B

C

D



FIELD NOTES.

Oct. 27, 1927

- B. East bridge rail 46.2 West. Bridge rail 53.2 N.W. Rd. Post 44.5 N.E. large stone stake on west side, small stone on top of large stone.
- C. Found iron stake and placed stone on west side of stake. merrin and his west. Fence cor. 54.2 N. and 7.5 E. since line 31.0 South
- II. found cedar post, placed stone \square 6x6x12 N+S and Kit stake E+W about 30" long. Corners fence post 42.0 N.E. T.P. 46.5 S.E. F. cor. 47.0 S.W. F. cor. 38.2 N.W.