


MURRAY COUNTY.

Section 27

10798 McGill-Warner Co., Blank Book Manufacturers, St. Paul.

Township 105

Range 41

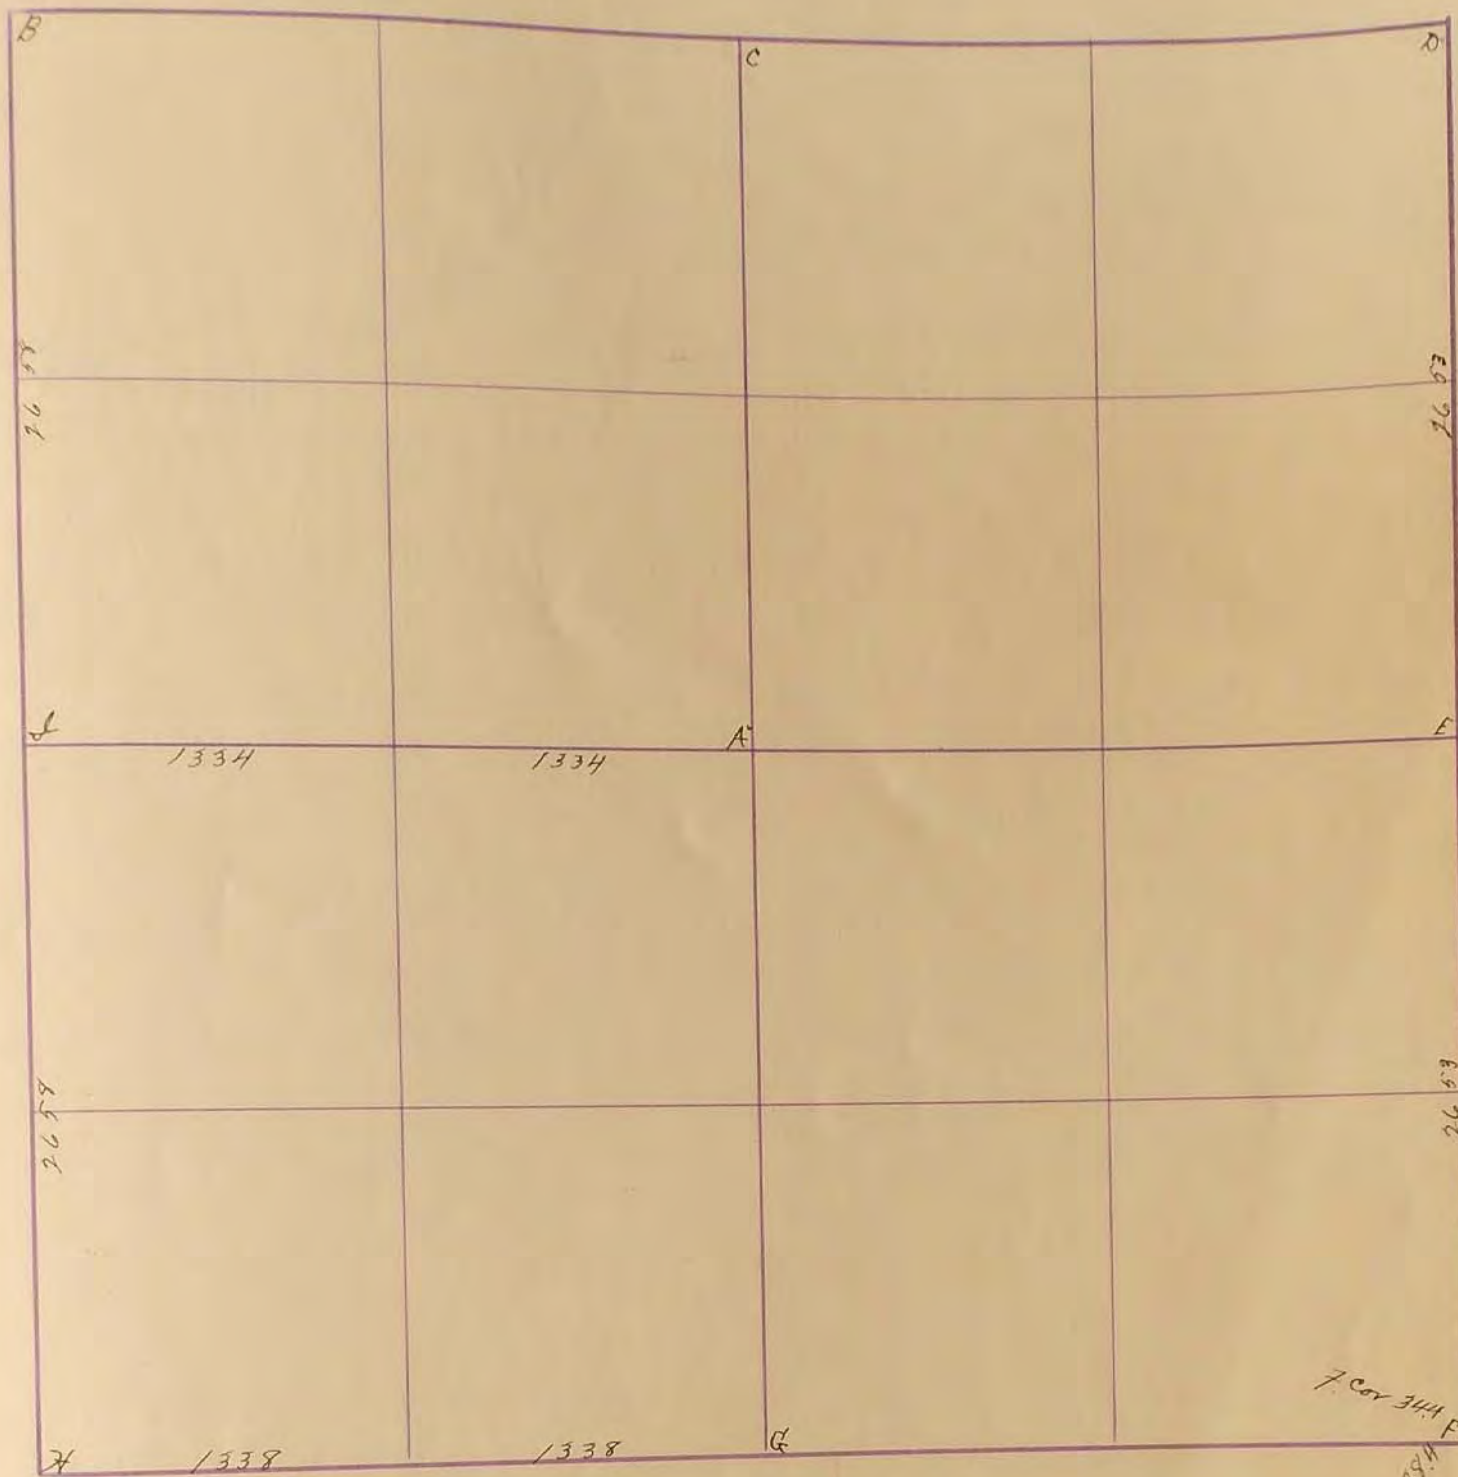

Nov. 3. 1902

J. H. Woolstenhult

June 8. 1932

D. Stone found old stake and placed stone

E. Established

F. Found old Cor. placed blasted grey stone 12x16"

Feb. 5-1934

"D" concrete stone with R.P. Tack & cor fence post

S.W. 42.1'; R.P. Tack & cor fence post N.W. 47.7'

"E" concrete stone with Tack and line fence post

N 33.0'; R.P. Tack & 3rd fence post N.W. 48.9'

"F" concrete stone with R.P. Tack & cor fence post

S.W. 45.1'; R.P. Tack & cor fence post S.W. 44.9'

J. A. March

"C" concrete stone: R.P. Tack in Cor. post North 39.7'; R.P. Tack in post NW 48.5'

"D" concrete stone: R.P. Tack in Cor post NW 52.3'; R.P. Tack in Cor post S.W. 50.9'

"F" concrete stone: R.P. Tack in Cor post SE 47.6'; R.P. Tack in cor post

S.W. 47.0'; R.P. Tack in Light pole S.W. 45.1'

Oct. 1967

"C" Iron pin R.P., N&C, T.P., S.W. 66.8'

R.P., N&C. Cor. Post, N. 50.0'

R.P., N&C, P.P., N.E., 99.32'

"D" iron pin R.P., N&C, R.P., N.W. 59.56'

R.P., N&C, T.P., SE. 58.65'

X on Culv End N.E. 45.60

"E" Concrete Cylinder at Gravel road surface: Jan. 24, 1977

R.P. N&C. Cor. Post East 34.14'

R.P. N&C. Brace Post SE. 46.56'

R.P. N&C. P.P. N.W. 79.60'

26
27
28
29
30
31
32
33
34
35

