

Sept 17 1927

A. stone

B. stone in grade F. cor 33' W + 1' N. F. Cor. 37' East + 2' South

C. old fence post in cor. place stone 10x12x20

D. old fence cor. in mound placed by Peter Mattson

E. Placed stone 10x10x22

F. Established from Township cor. and S.E. cor. sec 32 on town line

G. placed stone on south side of grade

H. Temp<sup>cor</sup> placed stone on top of old stone

Fence cor. H 35' S. N. Fence cor. 45.04 W.

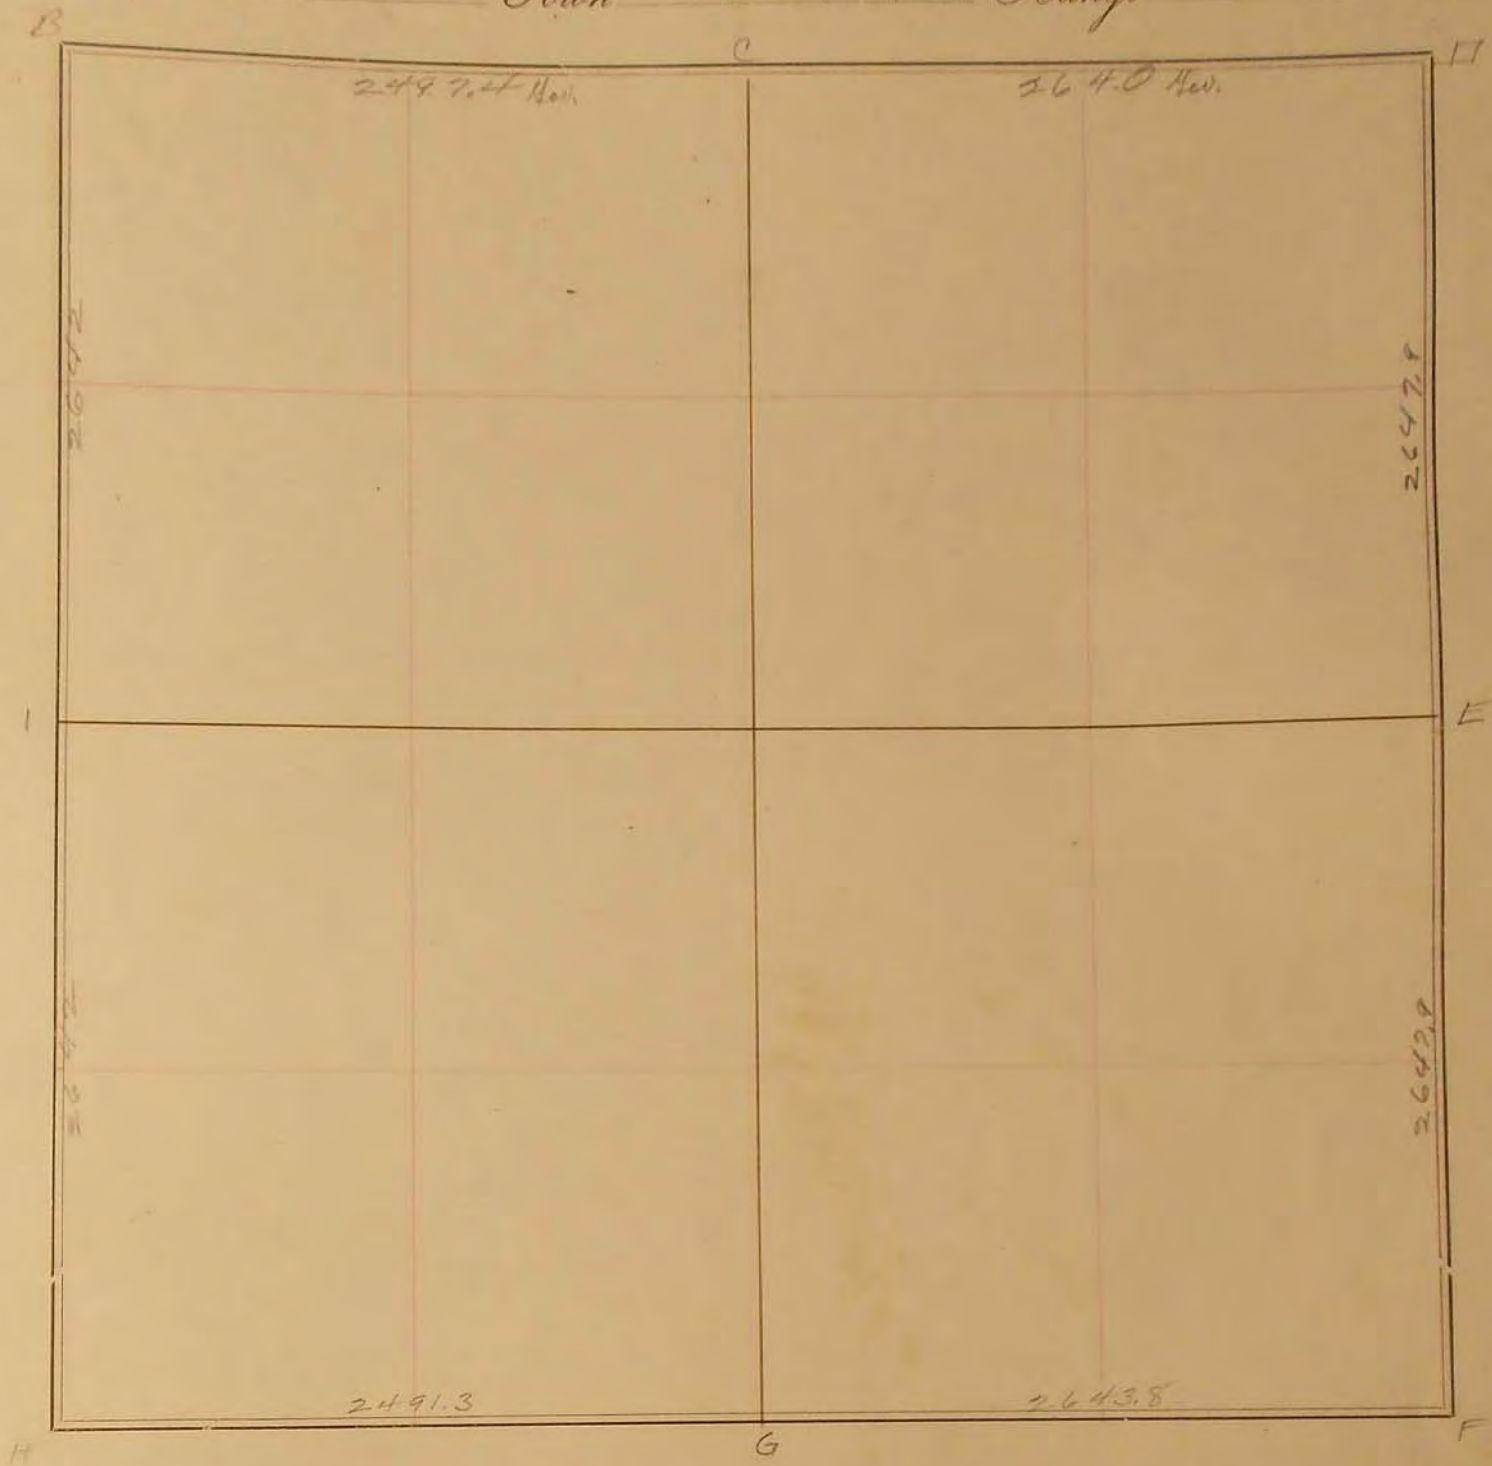
Fence cor. 44.8. S.E

I. Stone in grade Fence cor. 31.5' W. and 7' S.

old cor at B, C, D, H established A, E, F

G, I.

30  
31  
32  
33  
34  
35  
36

SURVEY No. 1000Section 31 Town 108 Range 42

## FIELD NOTES.

Sept. 12, 1927

- A. Stone  
 B. Stone in grade fence cor. 33' W + 1' North  
 C. old fence post in corner placed stone 10x12x20  
 D. old fence cor. in mound placed by Peter Mattson  
 E. Placed stone 10x10x12  
 F. Established from Twp. cor. and S.R. cor. Sec. 32, on town line  
 G. Placed stone on south side of grade.  
 H. Twp. cor. placed stone on top of old stone. F. cor. 43.5' S.W. F. cor. 45.0' N.W. F. cor. 44.8' S.E.  
 I. Stone in grade. fence cor. 31.5' W + 2' South  
 Old cor at B, C, D, H.  
 Established A, E, F, G, I.