


# SURVEYOR'S RECORD

Section 32

Township 105

Range 40

2651.7

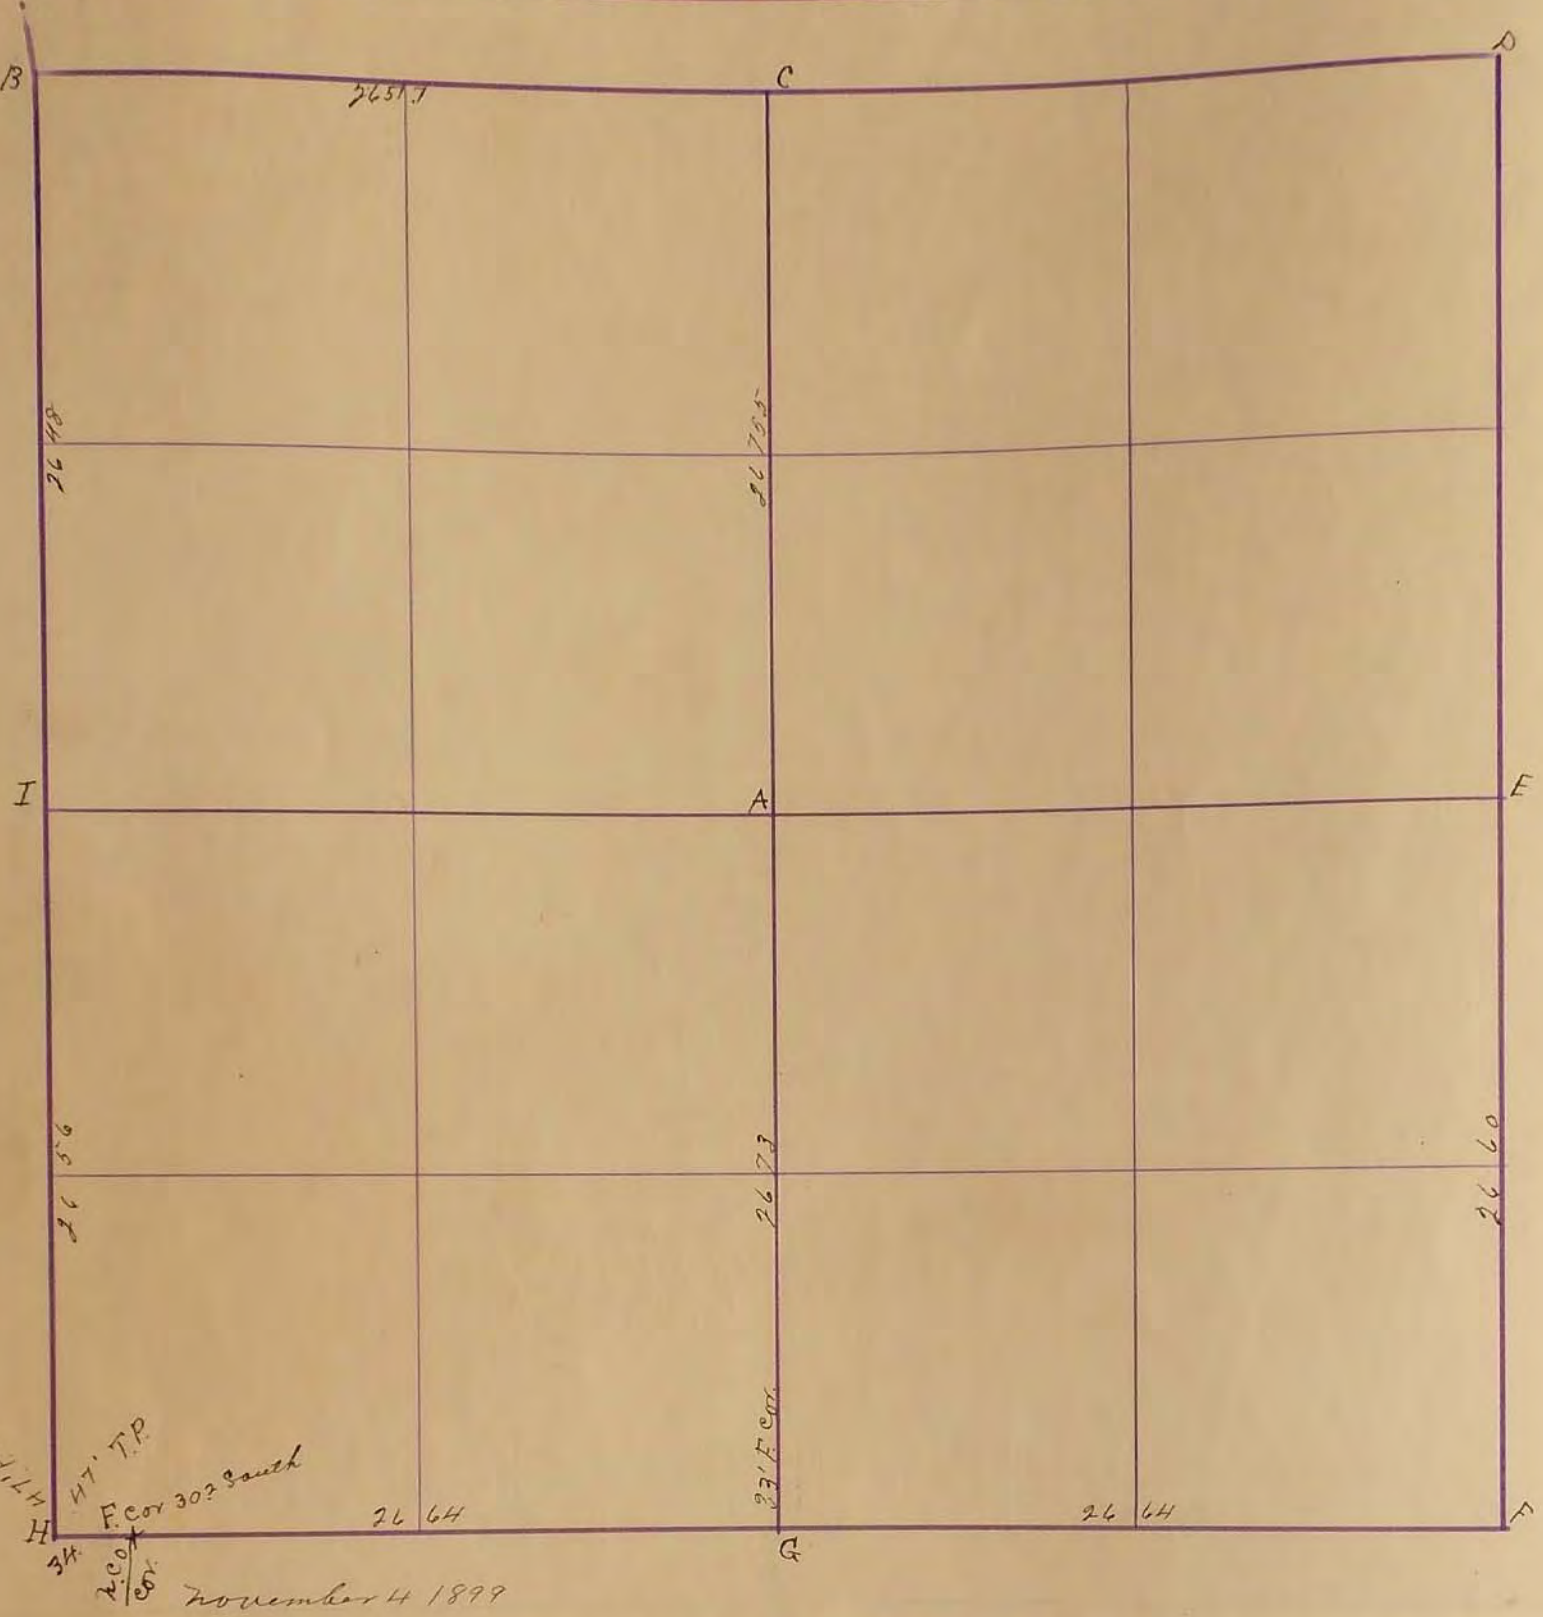

- A. stone
- B. Gov. mound and pits
- C. " " " "
- D. Stone " "
- E. Gov. mound and pits
- F. stone 6-8-19.
- G. " in grade 7. cor 33' N on line
- H. stone 6-8-16
- I. stone 8-12-24
- X. Nobles Co. 1/4 line one foot south of line

*J. H. Woolstencroft*

"C" "Found Stone"; R. P. Tack in Hub south 40°; R. P. Tack in Hub SW 45°

"D" "concrete Stone" R. P. Tack in cor fence post NE 40°  
R. P. Tack in cor fence post SE 41° F. B. March 1934

"E" "Stone"; R. P. Tack in Blazed fence post SE 45°; R. P. Tack in cor. post East on Line 33 1/2'

"F" "Stone"; R. P. Tack in fence post SE 40°; R. P. Tack in tel pole NE 44°

32  
33

SURVEY No. \_\_\_\_\_

Section 32

Town 105

Range 40



FIELD NOTES.

November 4, 1899,

- A Stone
- B Box, mound & pits
- C " " "
- D Stone " "
- E Box, mound and pits
- F Stone 6-8-14
- G " in grade Fence cor. 33' N. on line
- H Stone 6-8-16
- I Stone 8-12-24
- X Hobbs Co. 1/4 line one foot south of line

"D" "Concrete Stone" R.P. Tack in cor fence post SE. 41°; R.P. Tack in cor fence post NE. 40°

"G" "Found Stone" R.P. Tack in Hub south 40°; Tack in Hub SW. 45°

1899. F. A. March.