


SURVEYOR'S RECORD

Section 32

Township 105

Range 41

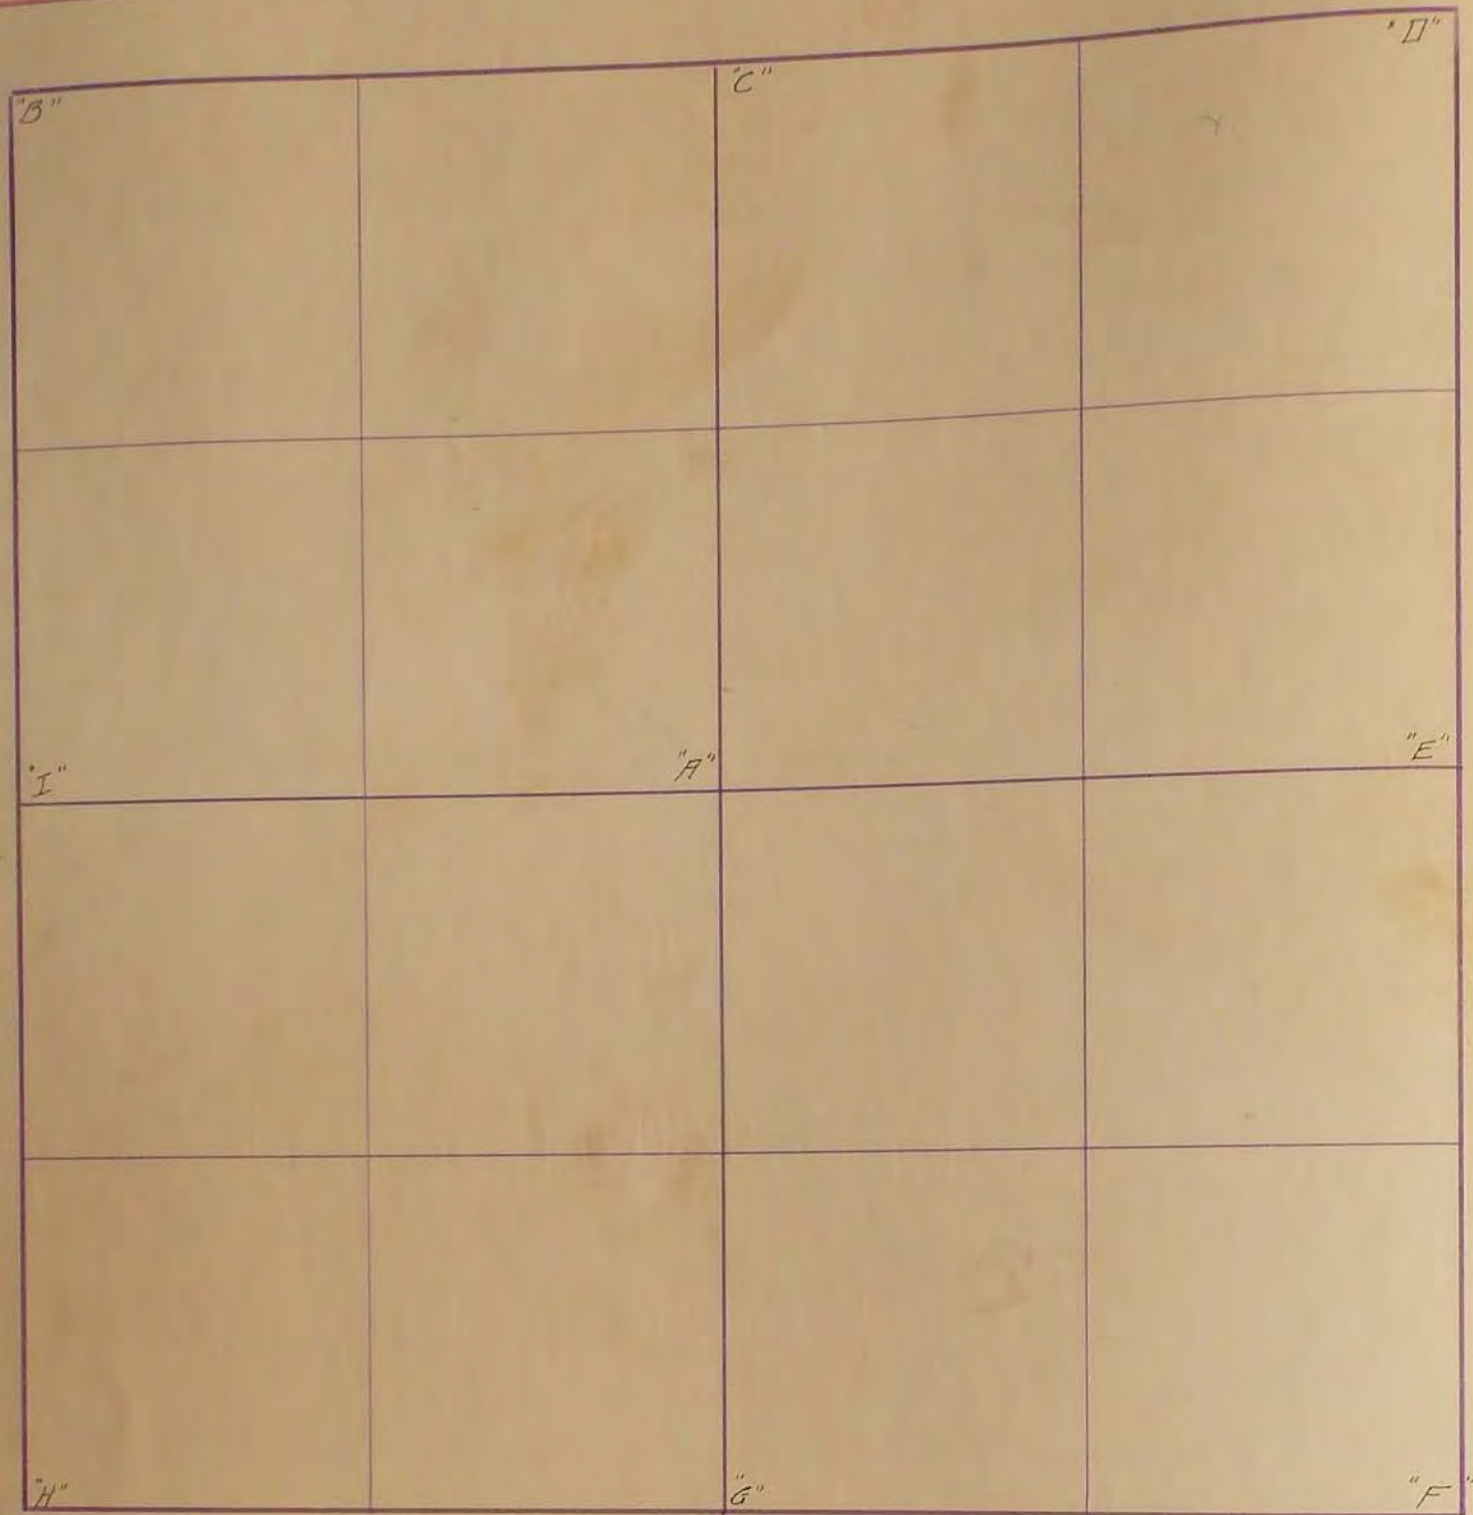

"E" Concrete Stone: R.P. Tack in Cor. fence post west
34[±]; R.P. Edge of steel post S.W. 42[±]

"D" Concrete Stone: R.P. Tack in Gate post N.W. 34[±]
R.P. Tack in Cor. fence post N.E. 45[±] 1939. F.R. March

"F" Found 2x2 Hub placed by Nobles County
R.P. disc in Cor. post SE 58.40 R.P. on 2x2 Hub
by 3" steel fence post west of Cor. fence
post 45.45

~~"D" Located cone monument 10" below grade, Placed 1/2" re bar
above: R.P. N&C, Cor. post NW. 36.16; R.P. N&C, Cor. post SW. 33.93;
R.P. N&C, Tree NE. 43.54'~~

~~"E" Located cone monument 8" below grade, Placed 1/2" re bar
above: R.P. N&C, Cor. Post West 38.14; R.P. N&C, Gate post
SE. 39.37; R.P. Top pointed steel post NW. 45.95'~~

"E" Placed 18" Cone. Monu. 2" below Gravel surface
R.P. Chisled "X" on Culu. End S.W. 48.35. Chisled
"X" on Culu. End N.W. 49.88. Chisled "X" on Culu.
End N.E. 44.00. Sept 29, 75

"D" Placed 18" Cone. Monu. 2" below Gravel surface
R.P. N&C P.P. S.W. 58.37 Chisled "X" on Culu. End
N.W. 42.57 Nails in trap road East 100'-200'-300'

"H" Bridge Spike: R.P. N&C in P.P. S.W. 57.55' - N&C in Cor.P.
N.E. 59.53' - N&C in Cor.P. N.W. 57.55'

32
33