


# SURVEYOR'S RECORD

Section 4

Township 106

Range 42

4  
5

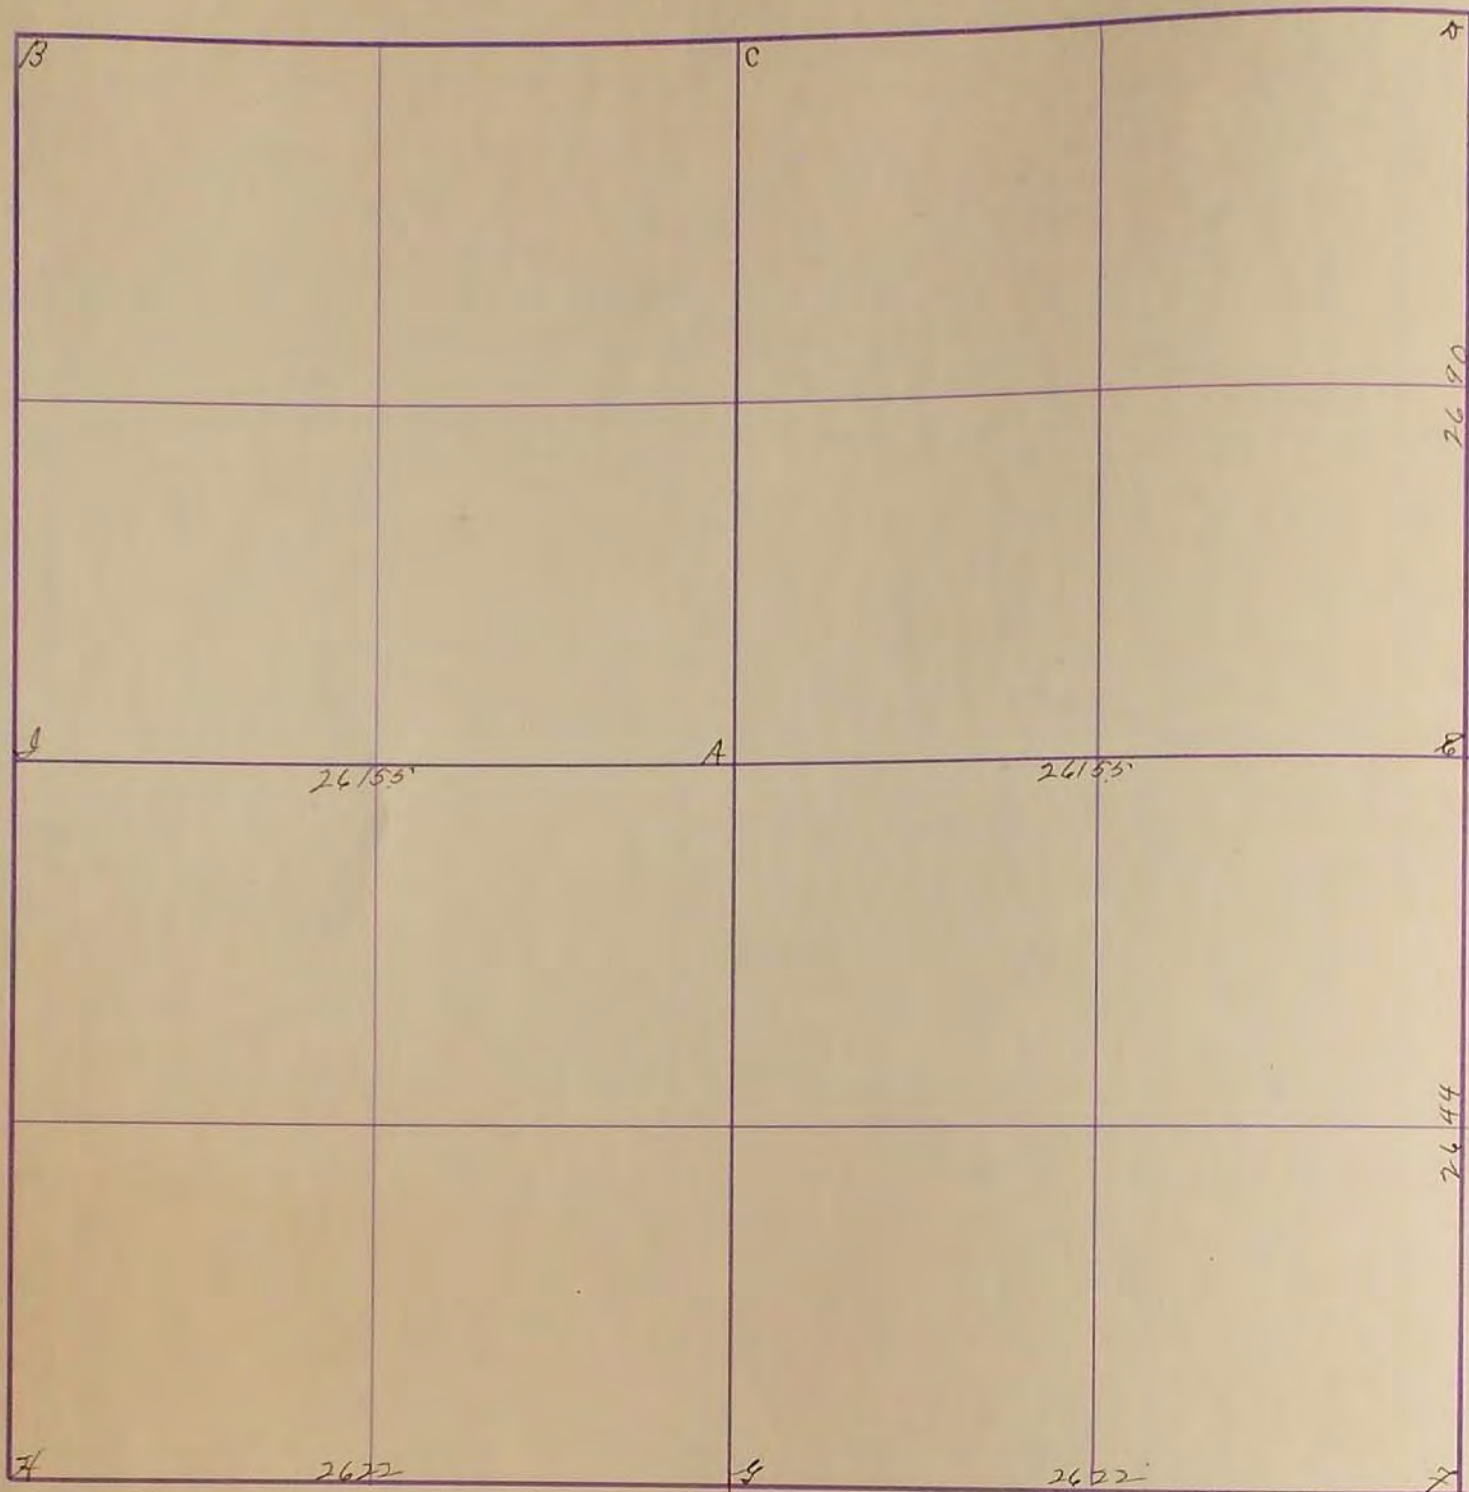

June 25-1902

A. Stone 10X12X18 (Grey)

B. Stone see sec. 33-107-42

C. .. .. .

D. .. .. .

E. .. 11X11X20 (Grey)

F. .. 10X12X16

G. .. 10X12X18

H. .. 11X12X22

I. .. 10X10X16

Gov. Cor. B. F. H. I.

Previous survey C.D.

established A. E. S.

*J. W. Koalitetneoff*


"B" Stone: R.P. Tack in S.W. Cor. fence post 45<sup>5</sup>'; R.P. Tack in N.W. Cor. fence post 46<sup>3</sup>'; R.P. Tack in N.E. fence Cor. 49<sup>2</sup>'

"I" Stone: R.P. Tack in Gate post S.W. 39<sup>5</sup>'; R.P. Tack in Cor. fence post West on Line 33<sup>2</sup>'



SURVEY No. \_\_\_\_\_

Section 4 Town 106 Range 42

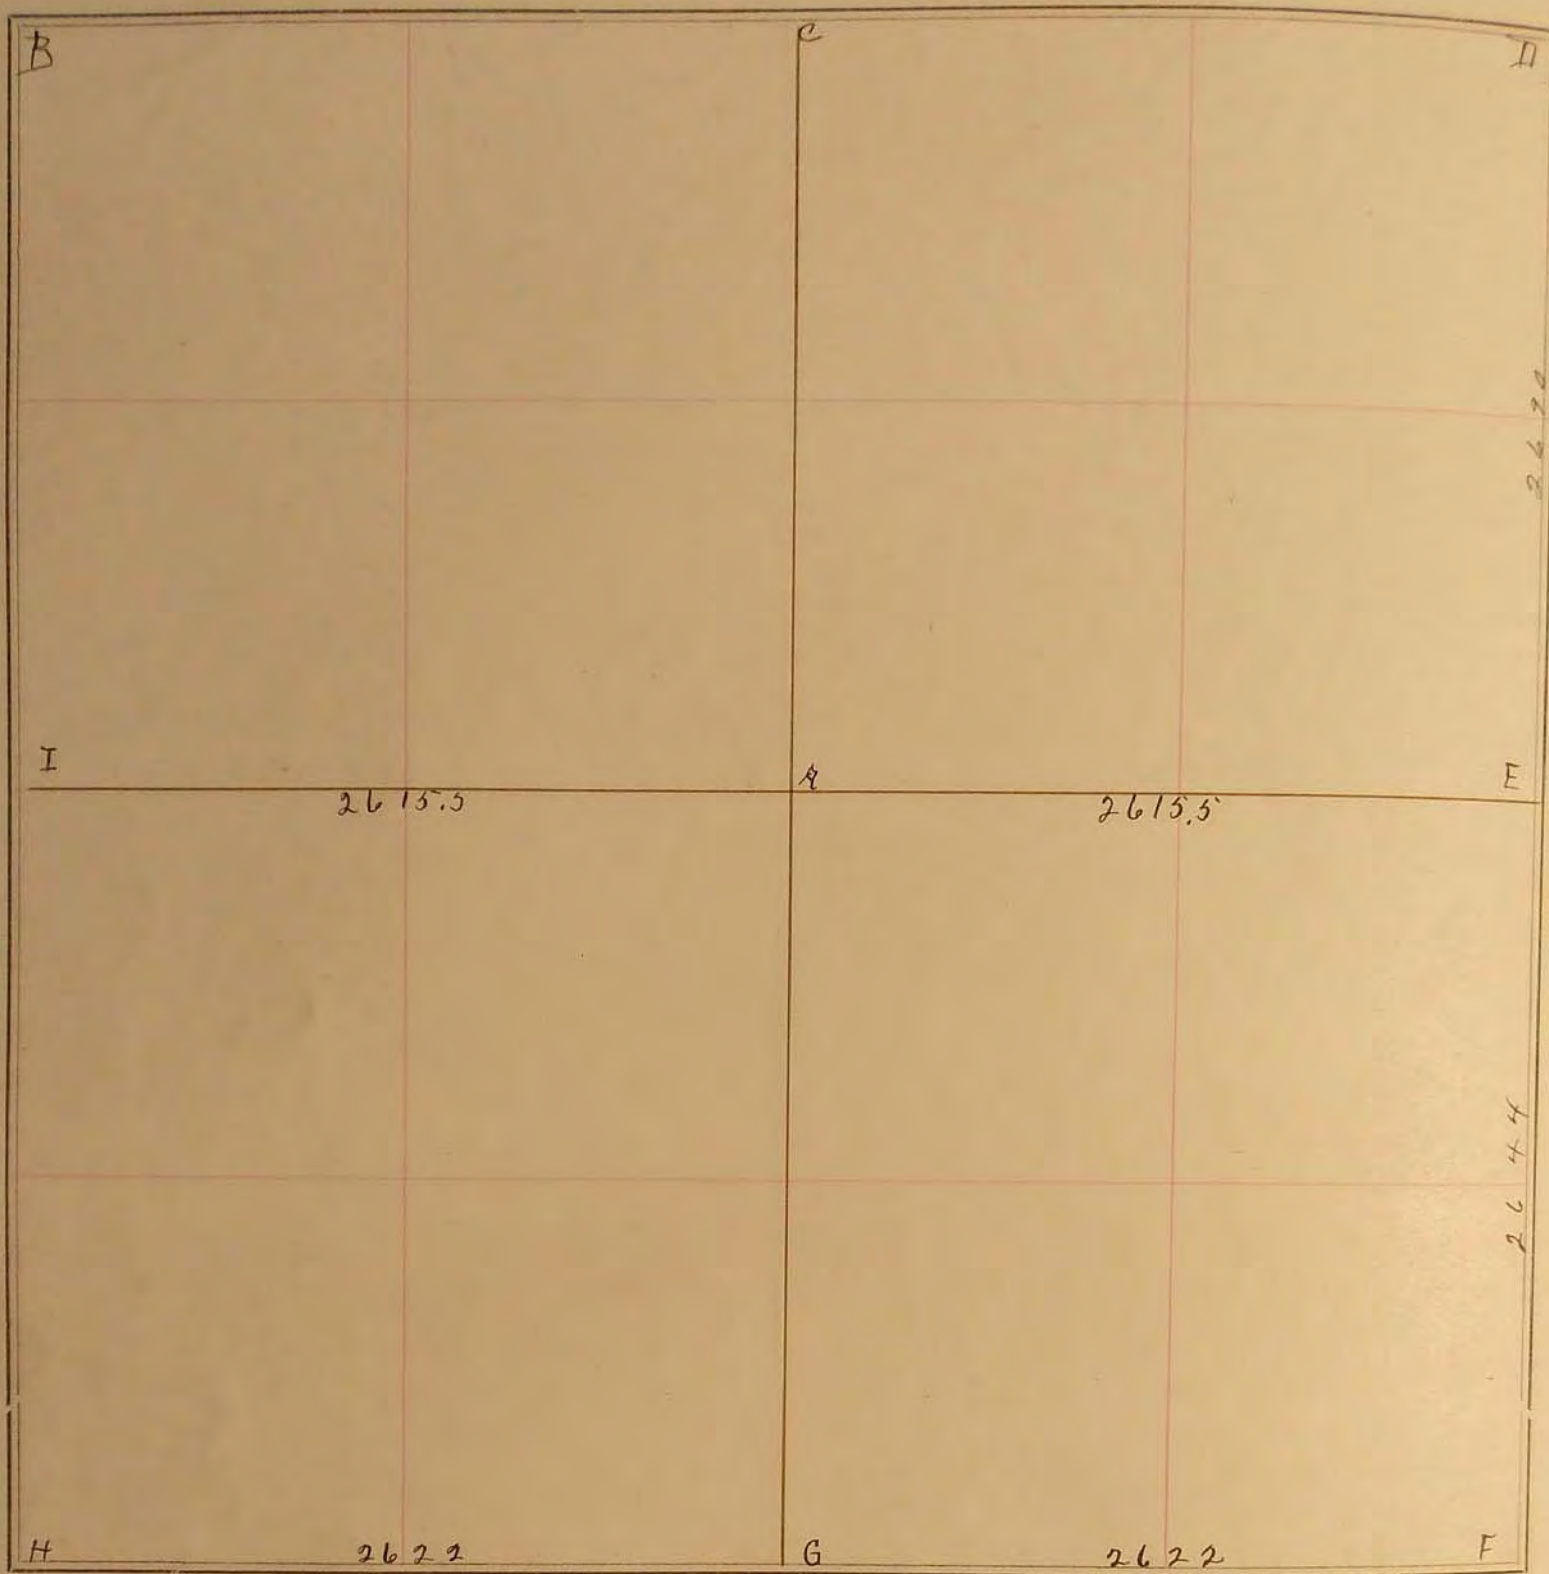

FIELD NOTES.

June, 25, 1902.

- A Stone 10x12x18 (grey)
- B " See Sec 33.107-42.
- C " " " " "
- D " " " " "
- E " 11x11x20 grey
- F " 10x12x16 "
- G " 10x12x18 "
- H " 11x12x22 "
- I " 10x10x16

Gov. Cor. B, F, H, I  
 Previous survey C, D.  
 Established A, E, G.

*J. W. Woolstenhulme*