


MURRAY COUNTY.

Section 5
 10798 McGill-Warner Co., Blank Book Manufacturers, St. Paul.

Township 105


Range 40

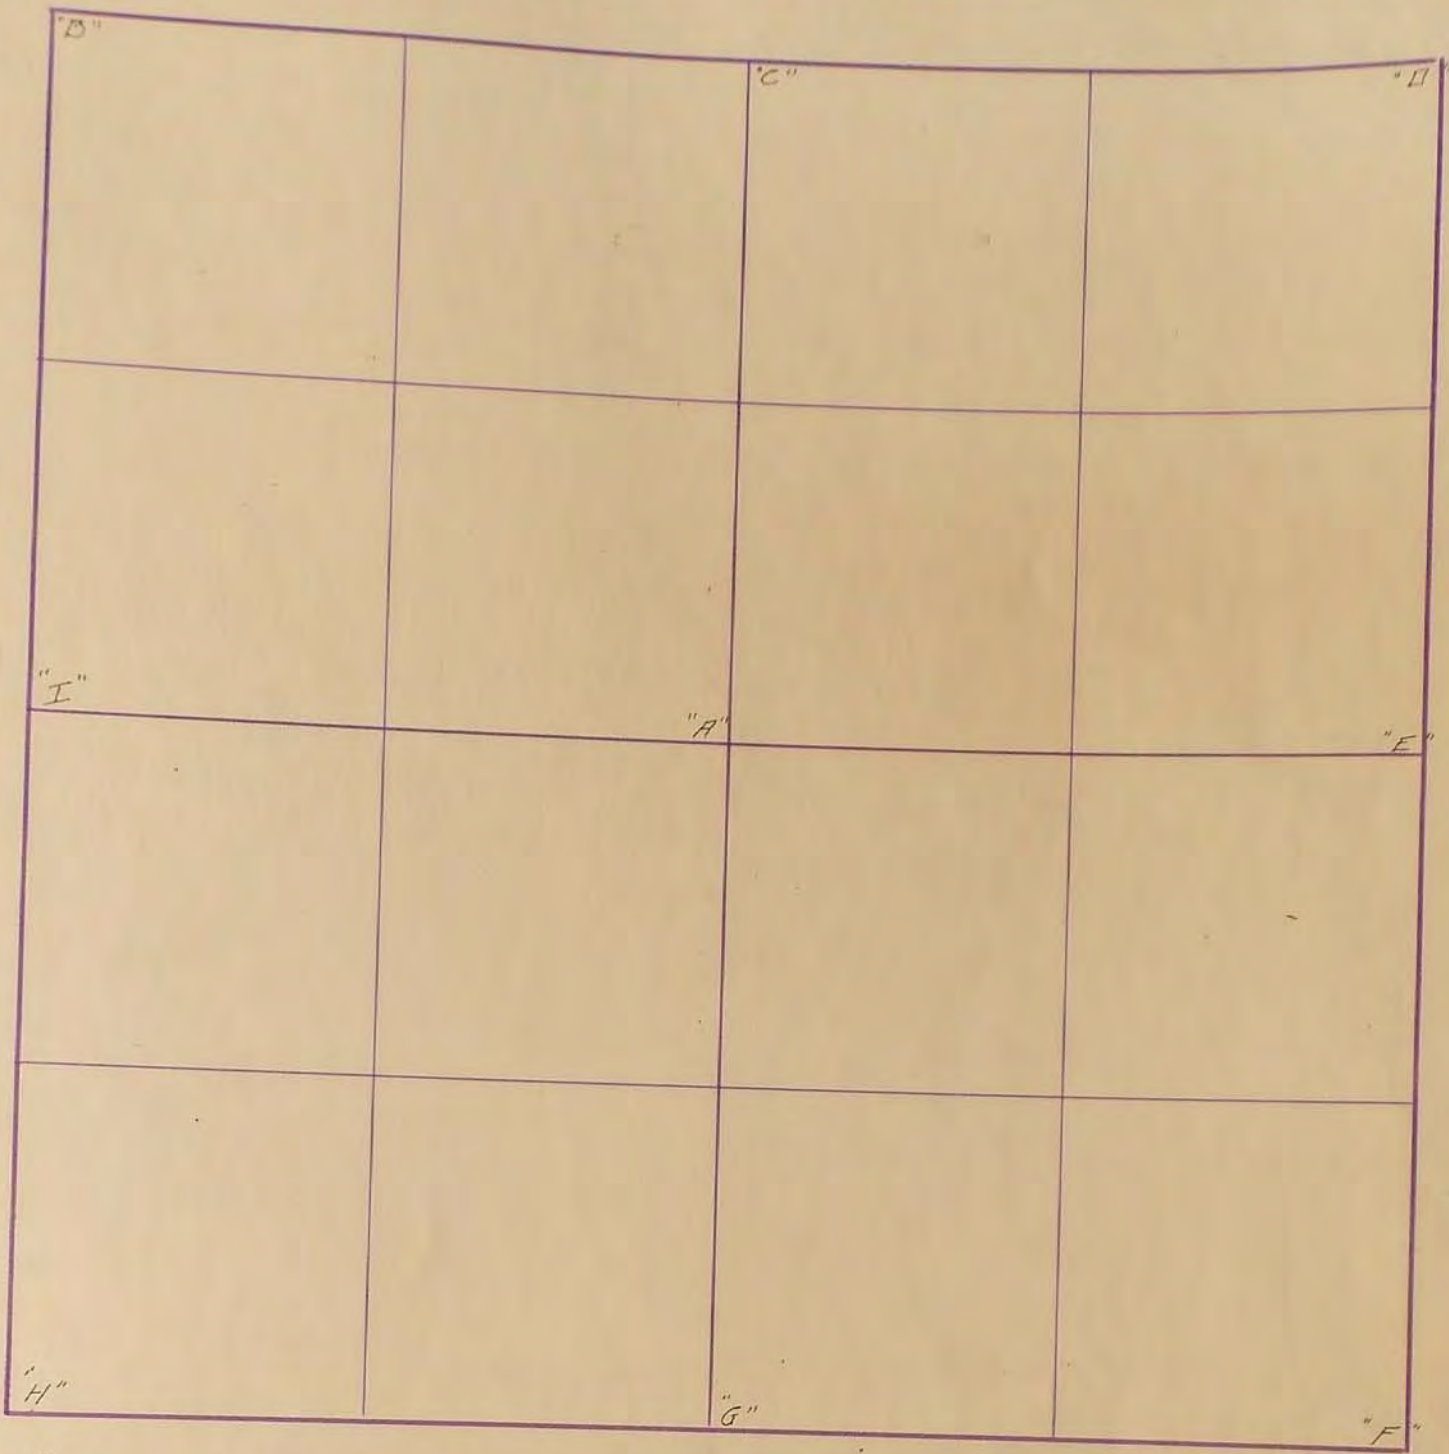

- "H" Found Stone" R.P. Edge of Steel cor. post N.E. 49⁴' : R.P. Tack in Blazed Cottonwood Tree S.E. 53⁵'
- "I" Placed Stone" R.P. Tack in Blazed fence post S.W. 28²' : R.P. Tack in Blazed fence post N.W. 35²'
 R.P. Edge of Steel cor. post East 34⁰' F.A. March 1934
- "E" Stone" : R.P. Center of Steel post East on Line 33⁰' : R.P. Tack in west cor post on Line 33²'
- "F" Stone" : R.P. Tack in cor. fence post S.E. 49⁵' : R.P. Center of Steel cor post N.E. 46⁴'
- "J" Stone" : R.P. Tack in Blazed fence cor. East on Line 32⁰' : R.P. Tack in Blazed brace post N.W. 34⁰'

4
5
6
7
8
9
10
11
12
13
14
15
16
17
18
19
20
21
22
23
24
25
26
27
28
29
30
31
32
33
34
35

SURVEY No. _____

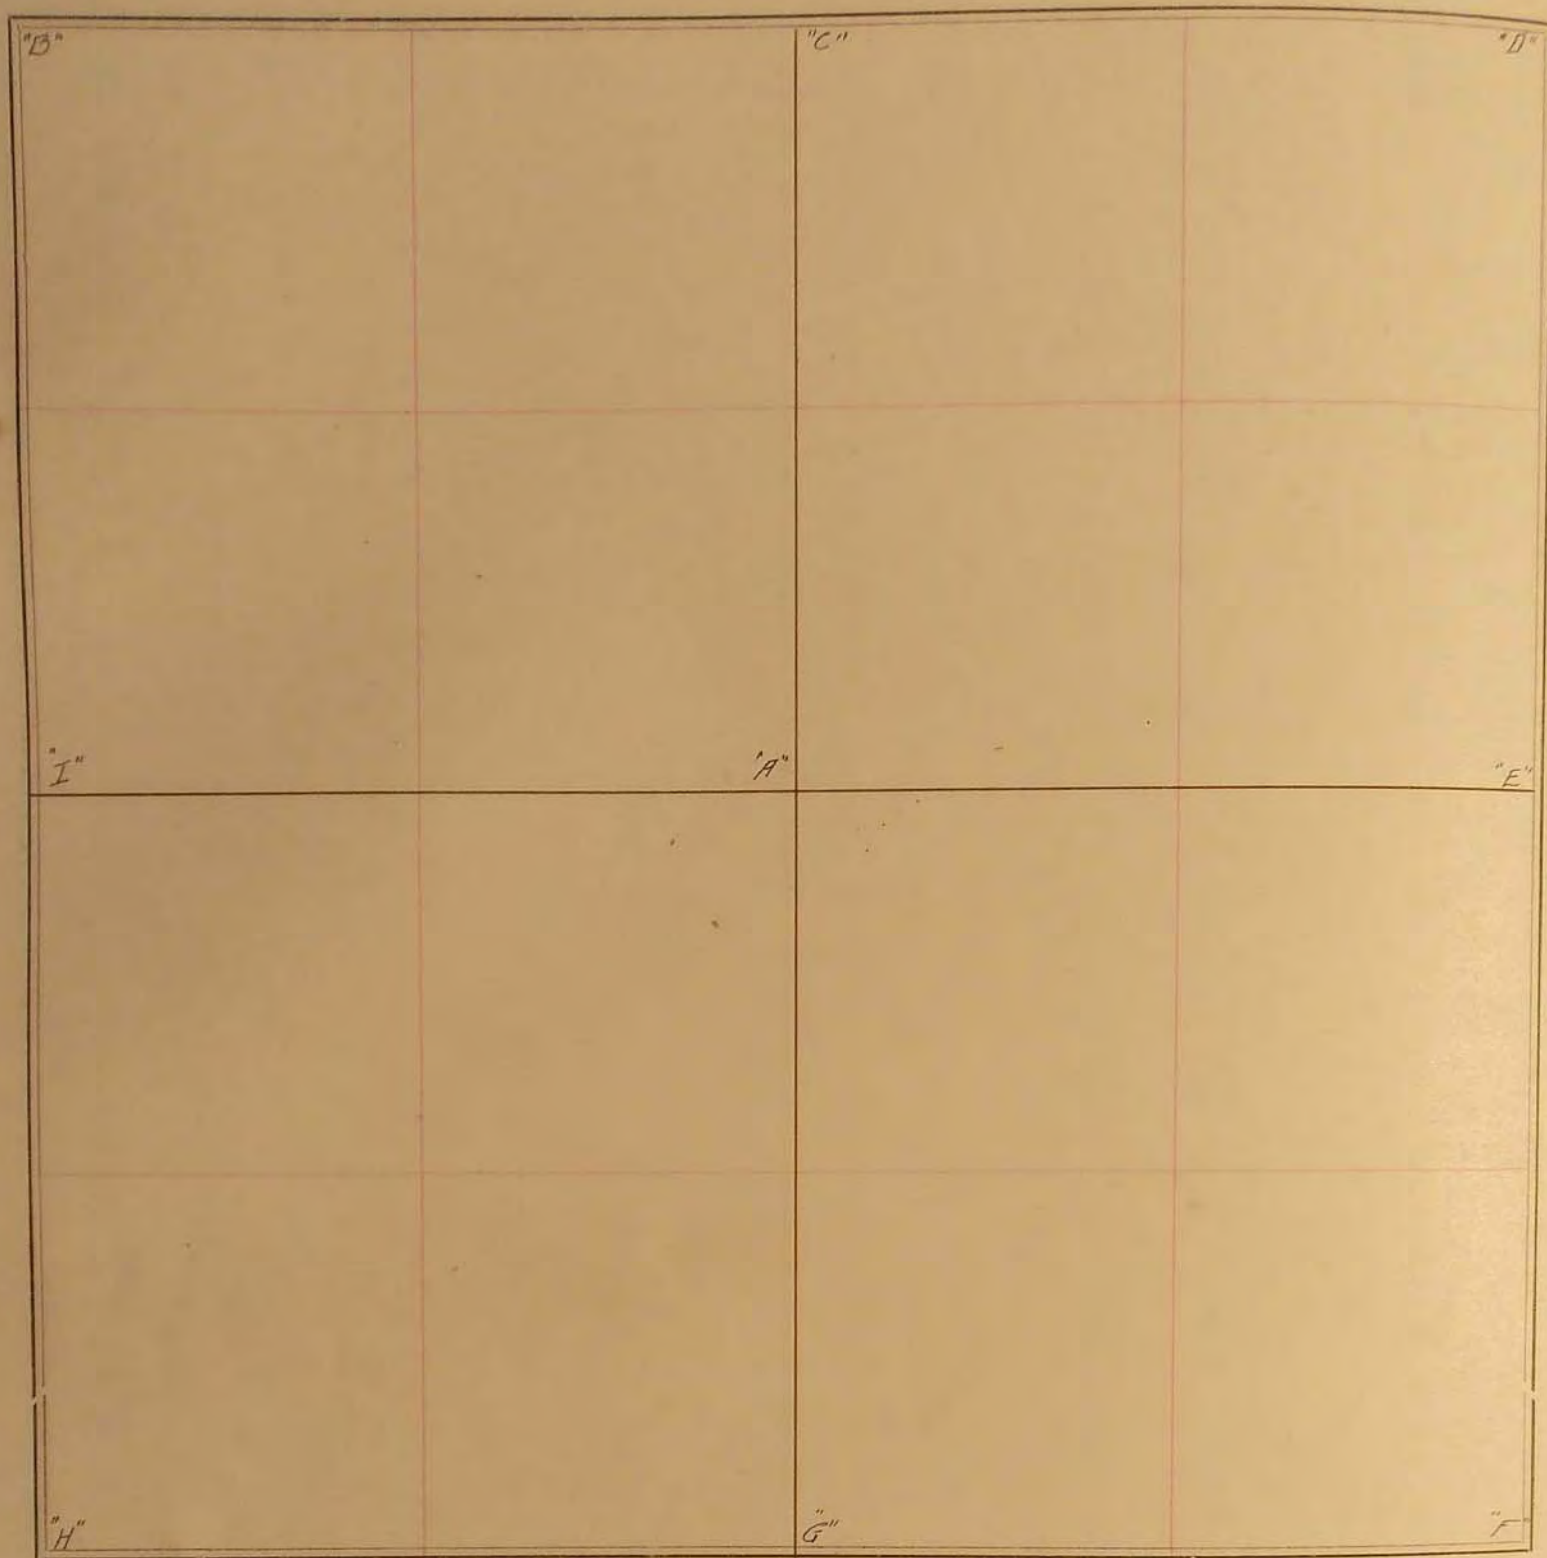Section 5 Town 105 Range 40

FIELD NOTES.

"H" "Found stone" R.P. Edge of steel cor post NE. 49³': R.P.
 Tack in Blazed Cottonwood Tree SE. 53⁵'
 "I" "Placed stone" R.P. Tack in Blazed fence post SW. 28²'
 R.P. Tack in Blazed fence post NW. 35¹': R.P. Edge of steel cor post
 East 34°
 1934 F. A. March.