


# SURVEYOR'S RECORD

Section 8

Township 105

Range 40

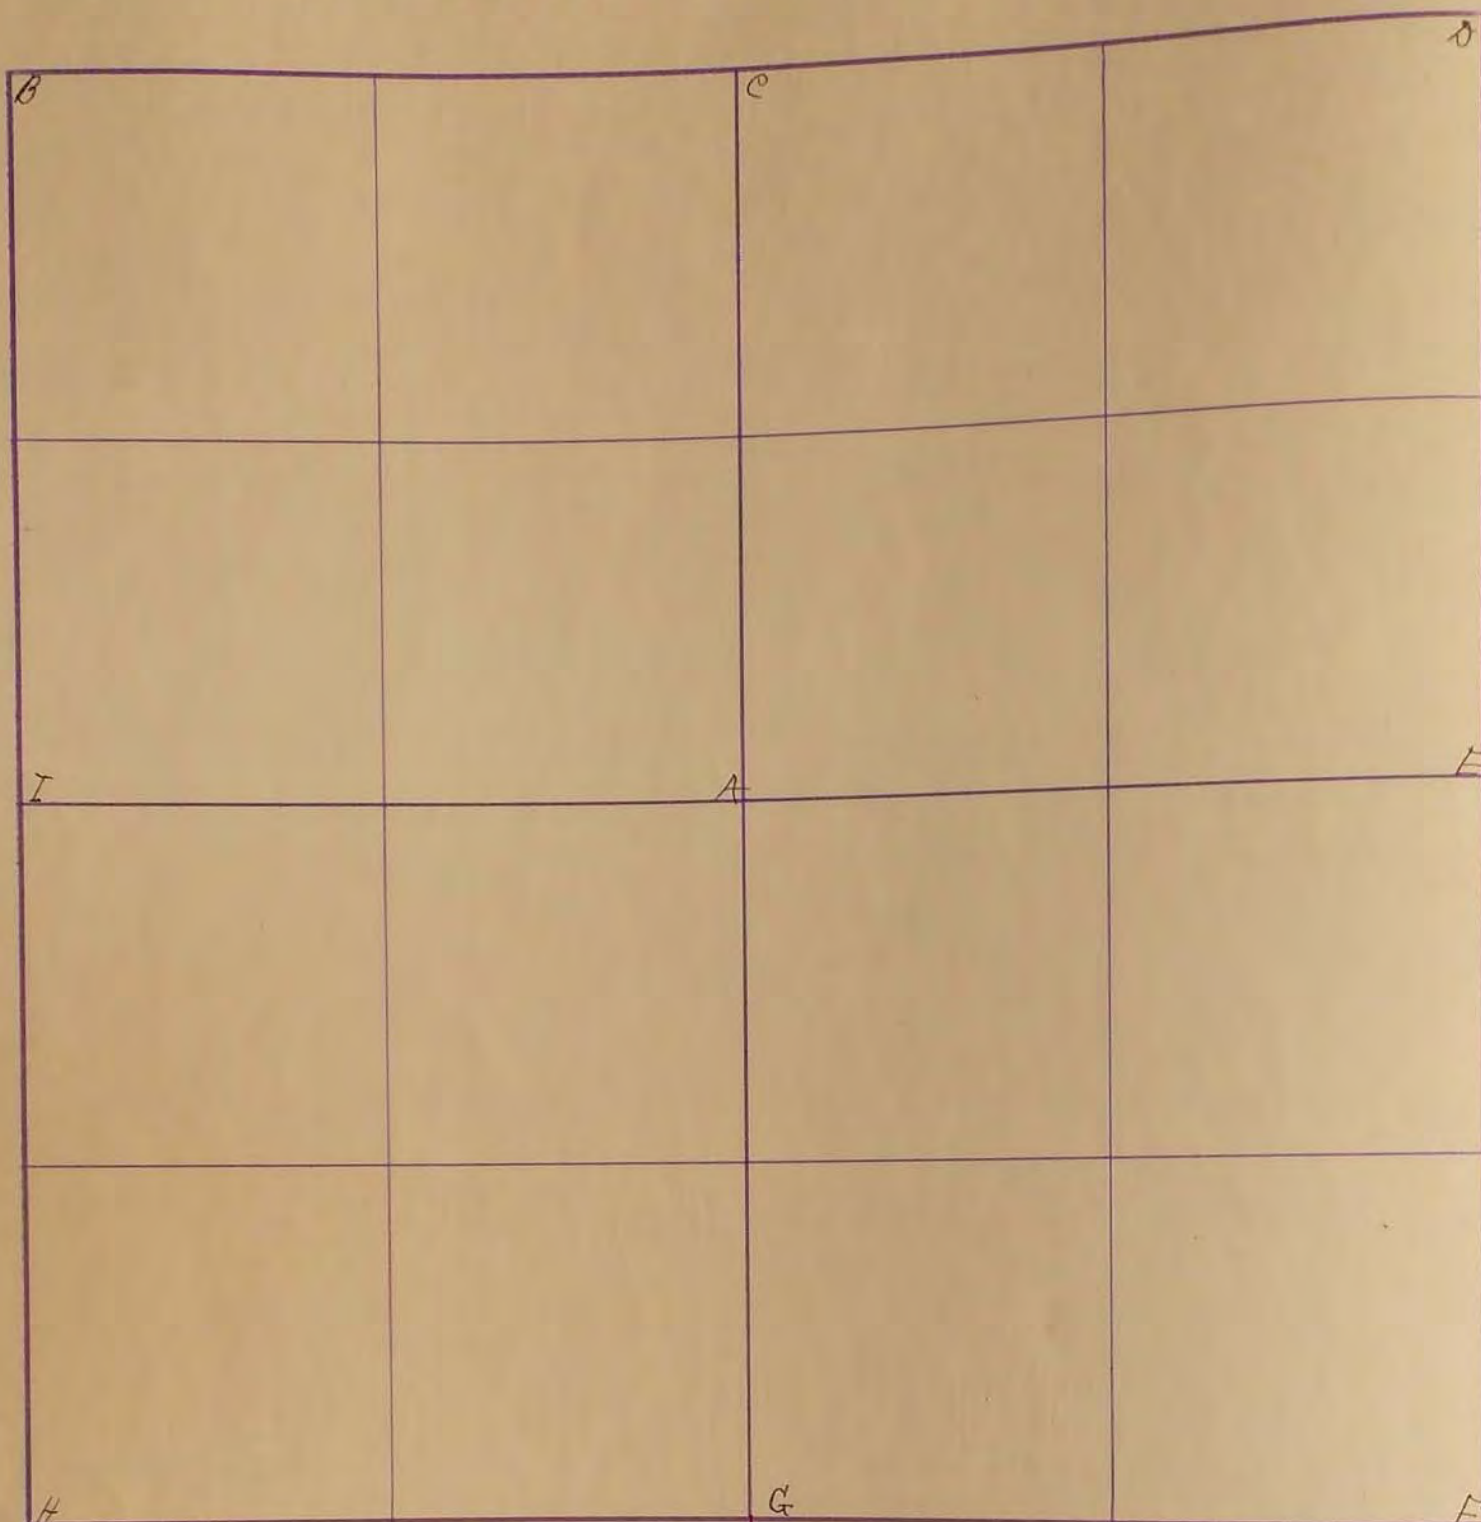

June 1 - 1928

"D" Stone 12x17x24 egg shaped rough

"E" Stone fence cor. 333' east 285' W. on line  
N.E. cor. school 403'

"F" Stone fence cor. 352 S.E. fence cor. 419' N.E.  
fence 440' N.W. fence cor. 347' S.W.

"E" Stone: R.P. Tack in Blazed Cotton Wood Tree S.E. 482'; R.P.  
Tack in N.E. Cor. of School House S.W. 405'


"F" Stone: R.P. Tack in Blazed fence Cor N.E. 475'; R.P. Tack  
in Blazed fence Cor. N.W. 473'

"D" Found stone F. Cor. NE 41', F. Cor. NW 47'

"C" Found stone Gate post N.E. 30', Gate post N.W. 34' 1942



SURVEY No. \_\_\_\_\_

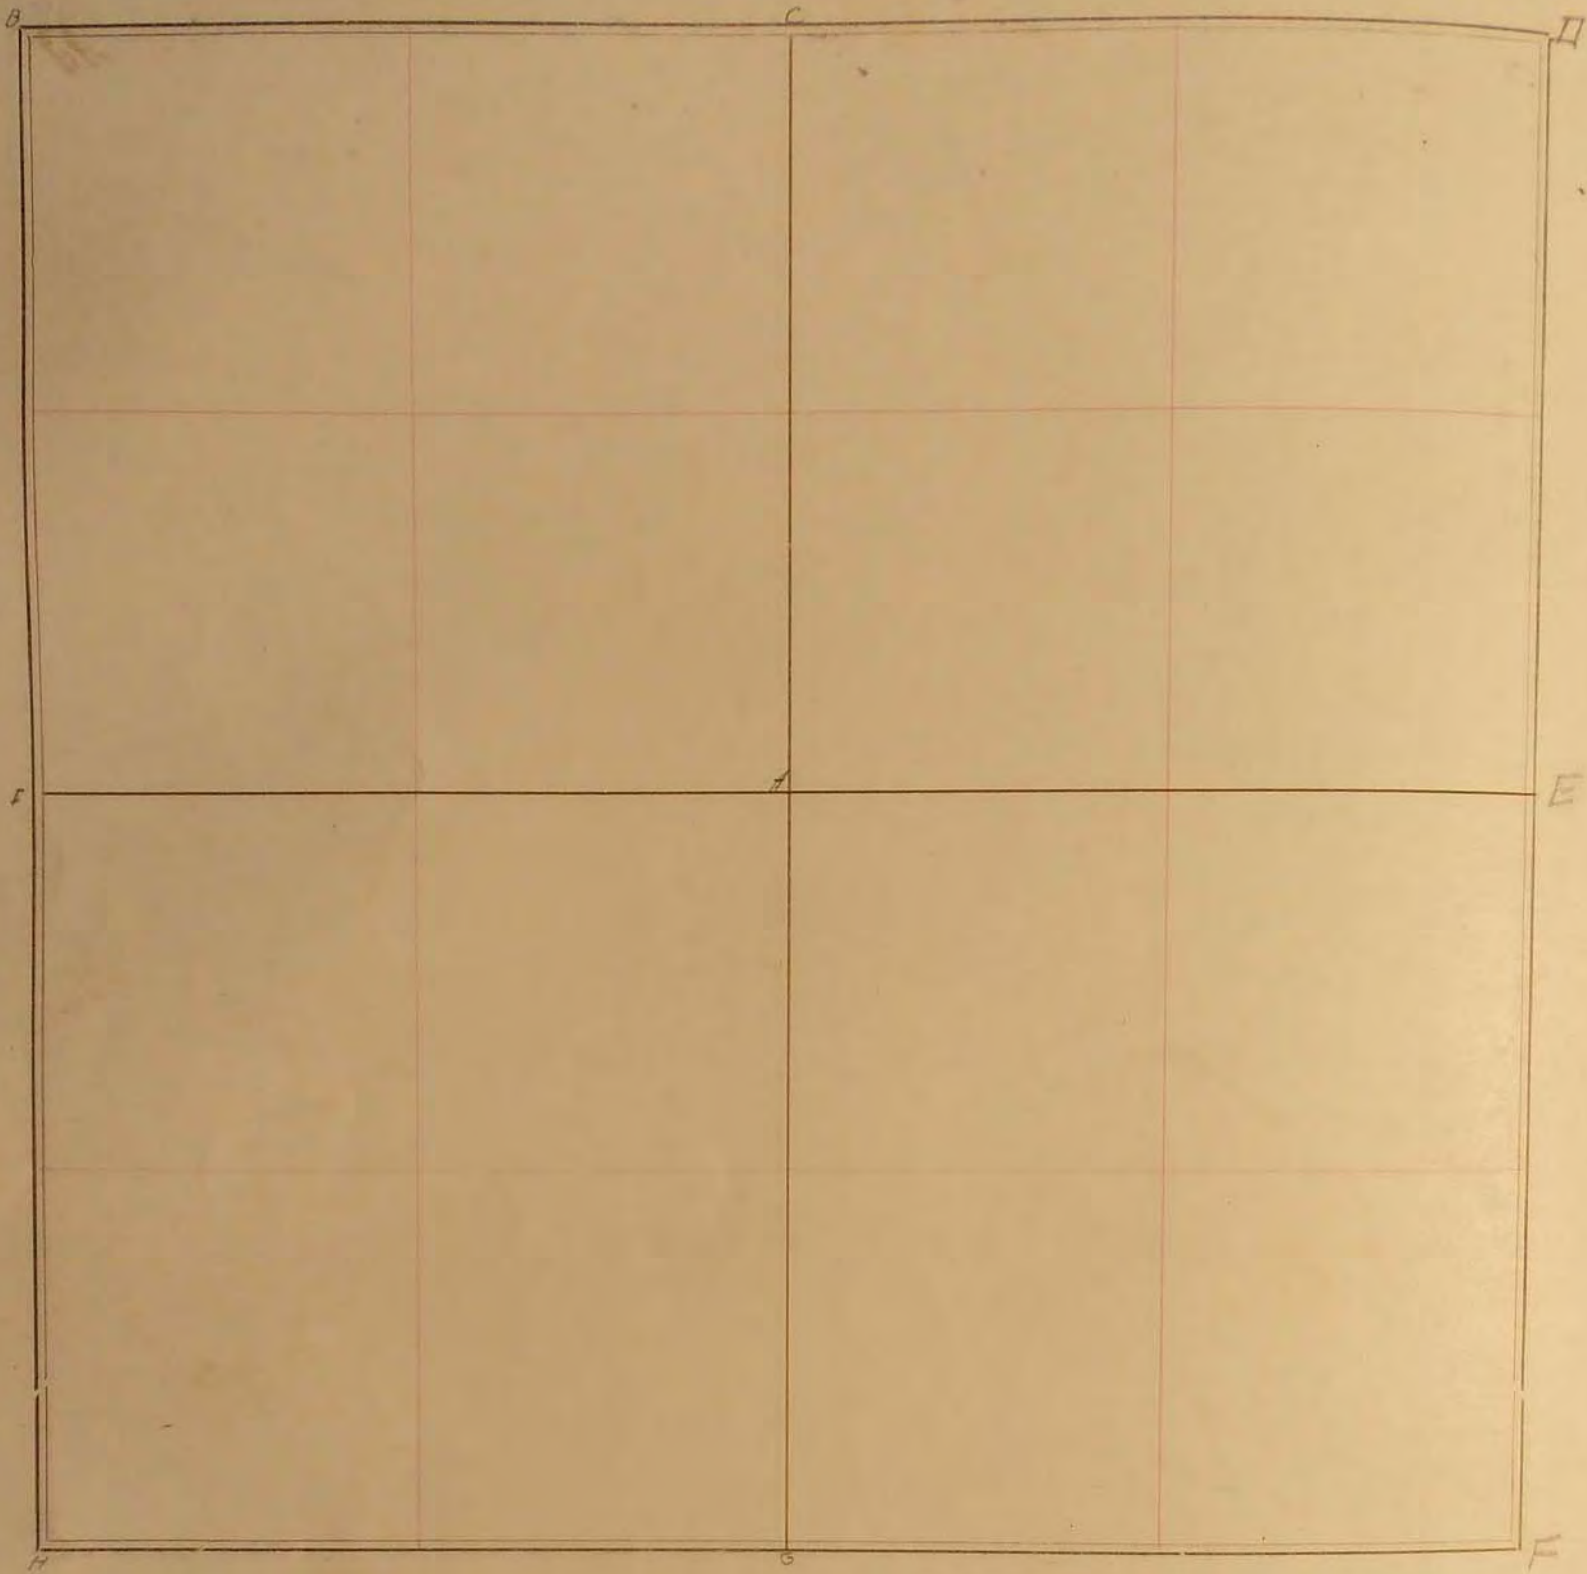Section 8 Town 105 Range 40

## FIELD NOTES.

June 1, 1928

D. Stone, 12x12x24 egg shape rough.  
 E. Stone, F. cor. 33.3 East, 28.5 W. on line, N-E. cor. School 40.3.  
 F. Stone, F. cor. 35.2 S-E, F. cor. 41.9 N-E, F. 44.0 N.W., F. Cor. 34.7 S.W.

D. Found stone F. cor. N.E. 47' F. cor. N.W. 47.6' June 30-1942  
 C. " " Gate Post N.E. 32' Gate Post N.W. 34'