


SURVEYOR'S RECORD

Section 8

Township 106

Range 41

89

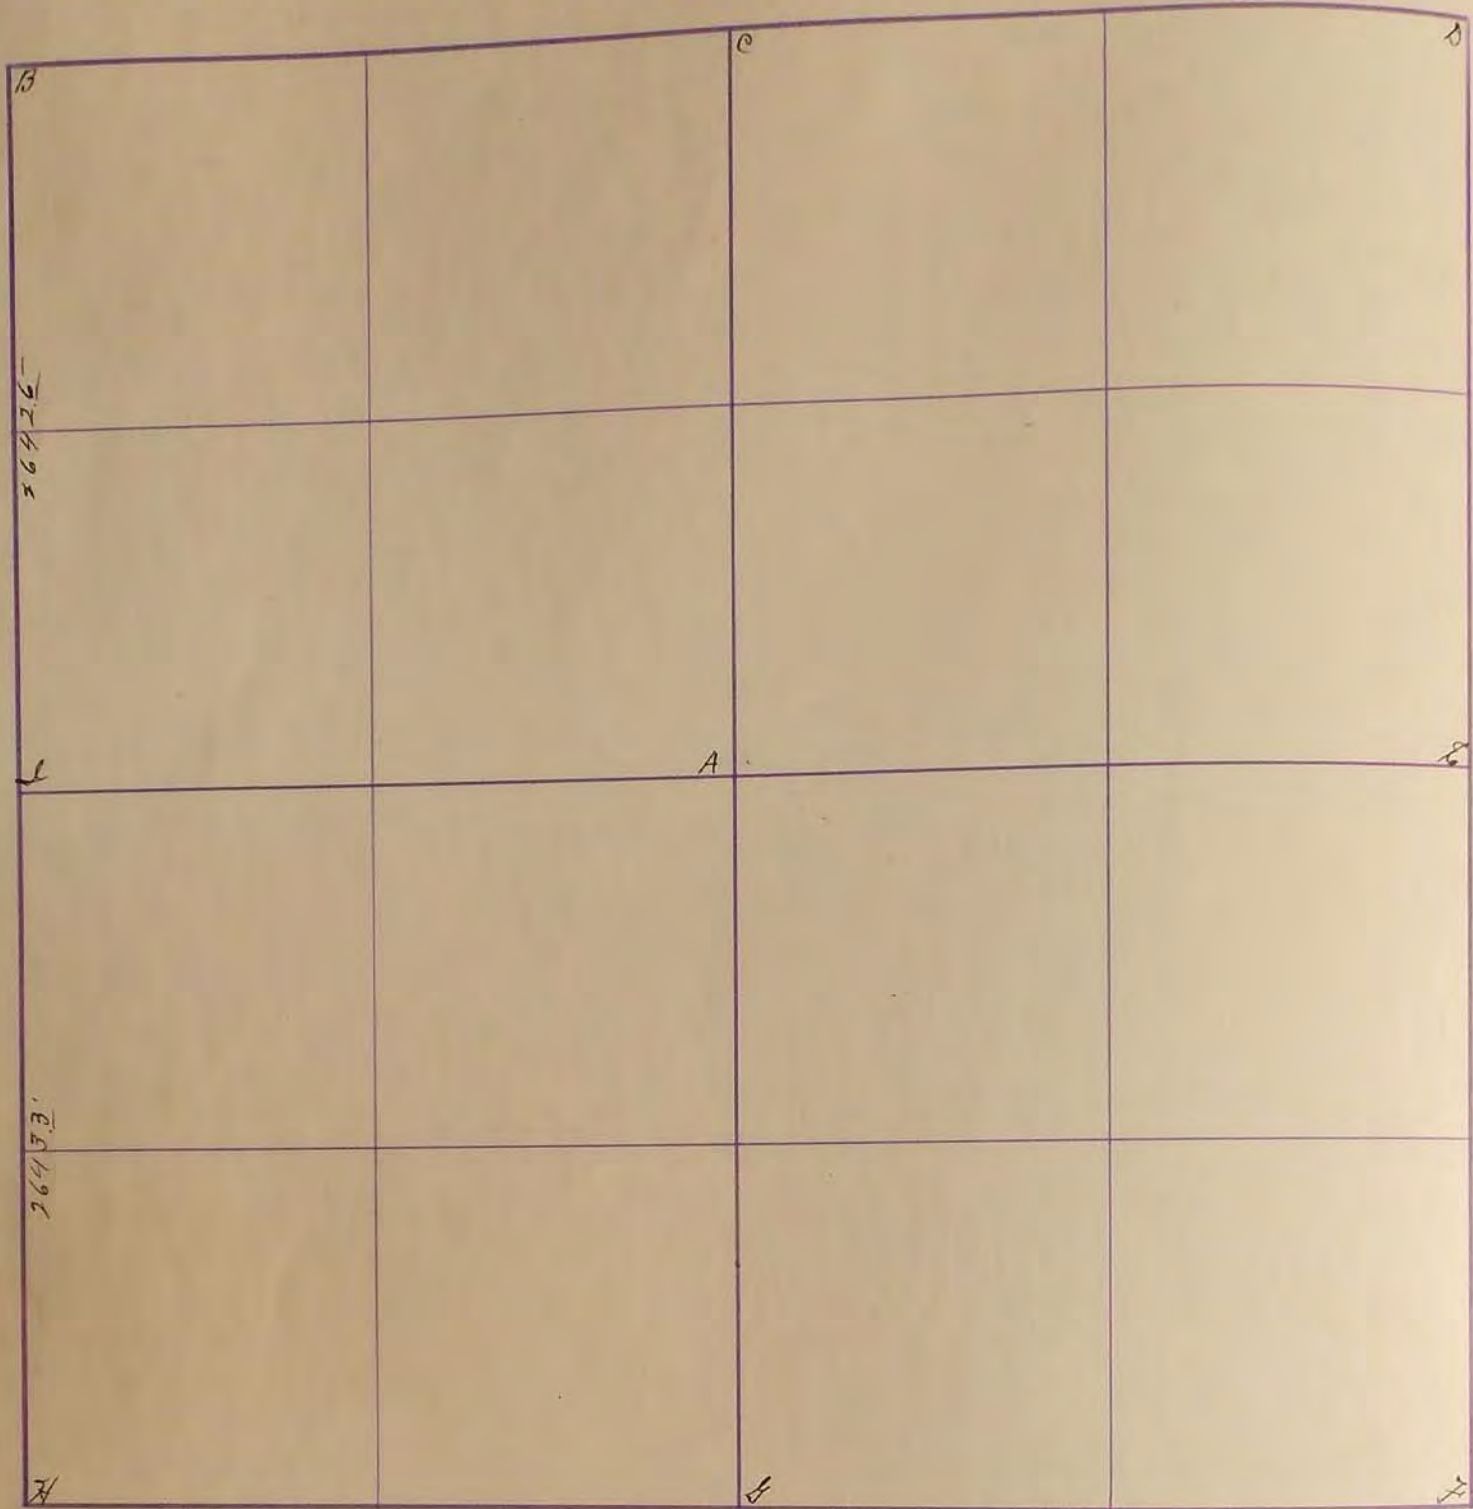

Oct. 25-1912

B. Large stone in grade see sec 6

C. Stone in grade.

D. line stone and grey boulder on top, tree on sec 5-

37' north and 34' West

E. Stake knocked out placed stone Tack in 2nd fence

post N. 36.2'; Tack in cor fence post west on line 31.2'

F. 4 bricks on end

G.

H.

I. 4 stones one large on bottom and 4 small

Manito stone on top

J. W. Hoalstenhoff

Feb 7-1934

B. Concrete stone R.P. edge of steel corner Post 462' NE;

R.P. Tack cor fence post S.E. 492'; R.P. Tack in cor fence Post N. 455'

H. Concrete stone

I. Concrete stone R.P. Tack in fence post N. 402';

R.P. Tack in fence post N.E. 360'; R.P. Tack in fence post S.E. 360'

F. A. March

"F" Concrete stone; R.P. Tack in tel pole 38.2'

R.P. Tack in Cor. fence post N.W. 572' F.A. March 1934

"H"

"H"

"I" Tack in fence post N.W. 412'

"I" Tack in fence post S.W. 372'


"I" Tack in fence post N.E. 362'

"I" Tack in fence post S.E. 362'

"B" Edge of steel cor. Post 462' NE

"B" Tack in cor fence post S.E. 492'

"B" Tack in cor fence post S.W. 455'

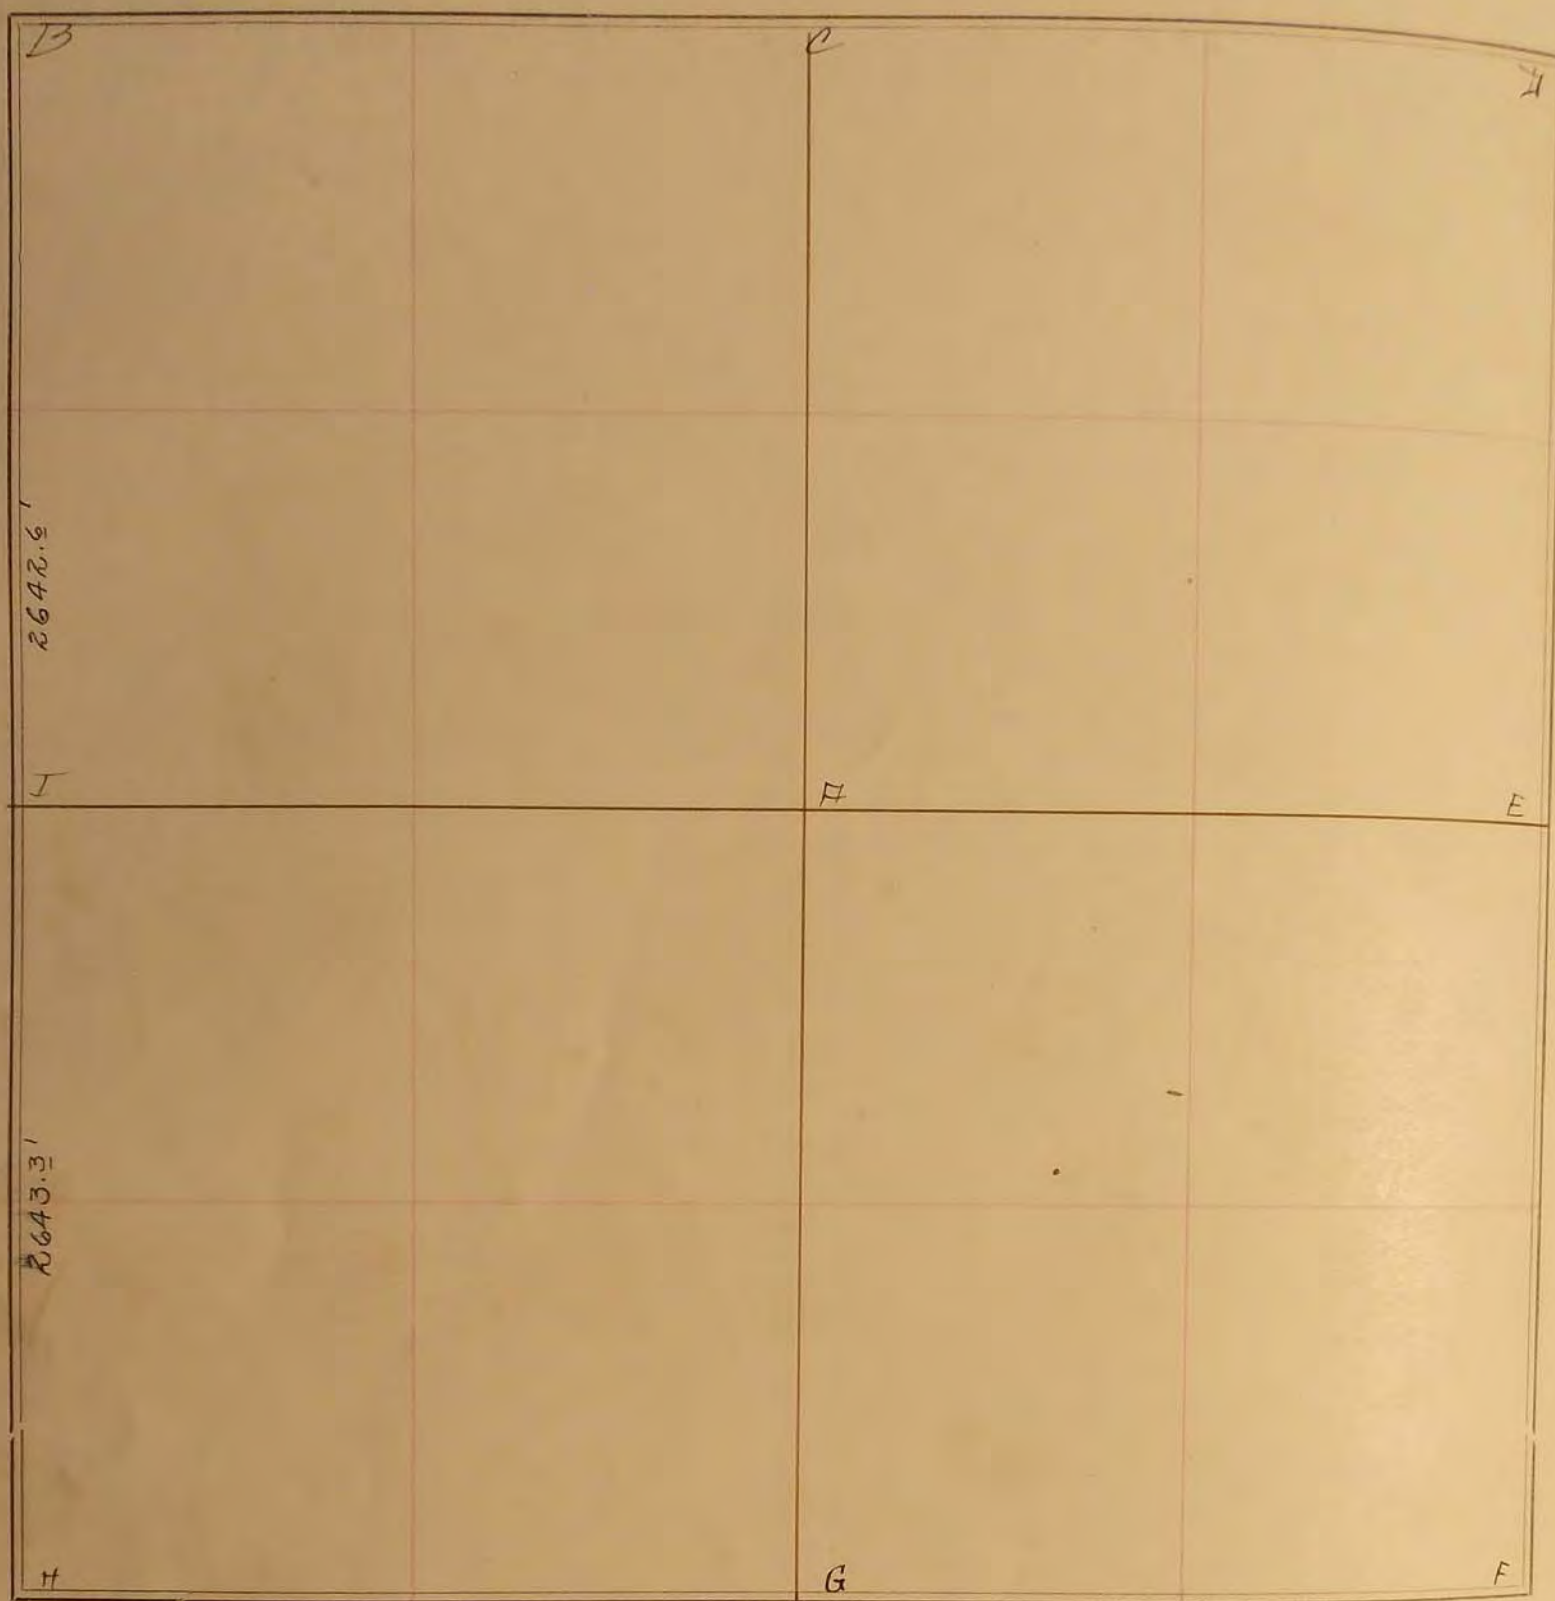

FIELD NOTES.

Oct, 25, 1912.

B large stone in grade. see sec 6

C stone in grade.

H line stone and grey boulder on top, tree on sec 5, 37' north + 34' west.

E Cedar stake with stones around, about 15 or 20 small stones. Stake knock out Place stone. Tack in and fence post S.W. 362' : Tack in Cor fence post west on Line 312'

F 4 bricks on end.

G " " " "

H " " " "

I 4 stones, one large on bottom and 4 small mankato stones on top.

J.W. Woolstenorff

Feb, 7, 1934

"B" "Concrete Stone" R.P. Tack in fence post N.W. 462' : R.P. Tack in fence post S.E. 475' : R.P. Tack in fence post S.W. 455'

"H" - "Concrete Stone"

"I." "Concrete Stone" R.P. Tack in fence post N.W. 402' : R.P. Tack in fence post N.E. 362' : R.P. Tack in fence post S.E. 362'

J.A. March

"F" "Concrete Stone" R.P. Tack in tel pole S.W. 725' : R.P. Tack in fence post N.W. 573'

1934 *F.A. March*