


SURVEYOR'S RECORD

Section 8

Township 106

Range 43

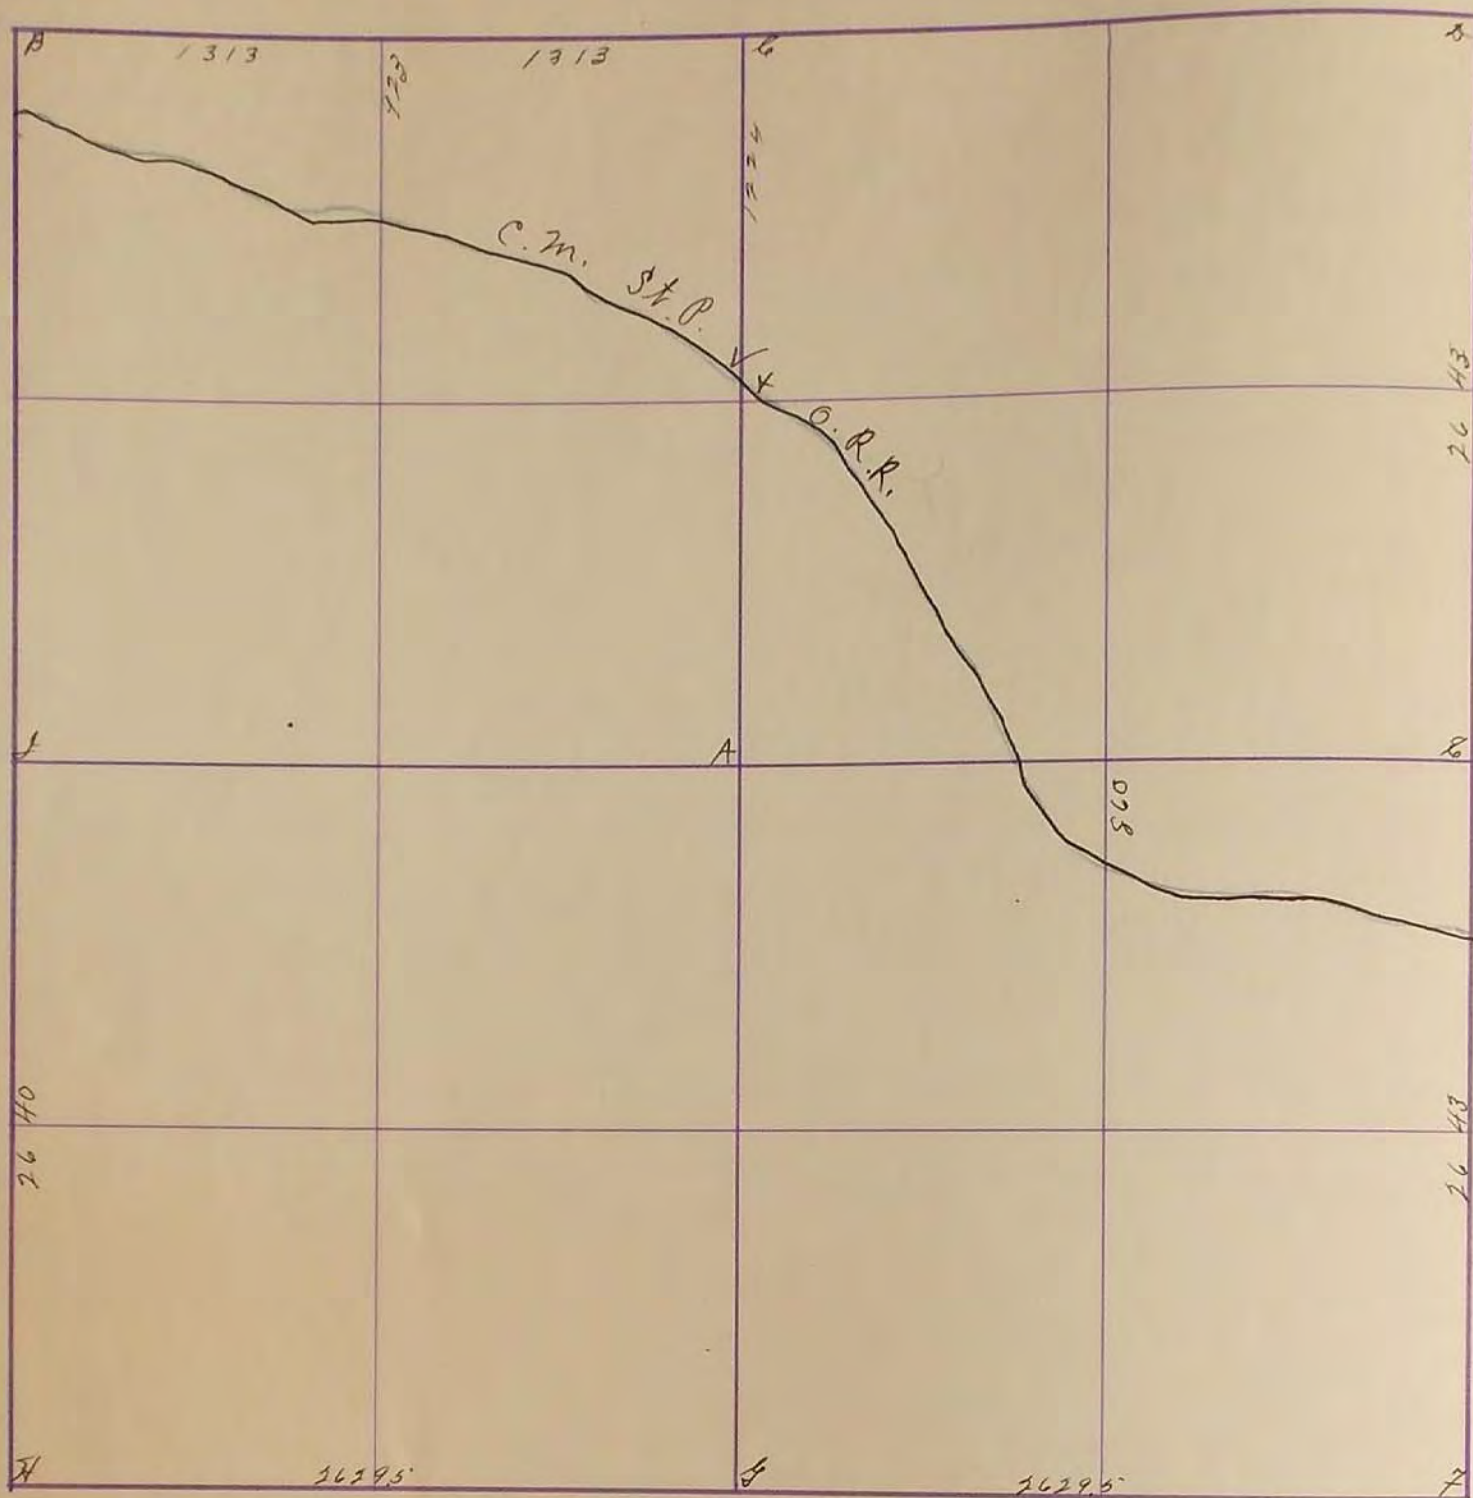

Dec. 18-1913

J.H. Woodstetter

Aug 7-1917

"D" stone 10X10X12 Round. F. Cor. 50 1/2 N. E. F. Cor. 450 1/2 E. F. Cor. 411.03 W. 1/2

- F. Cor. 35 1/2 N. W. O.K.

"E" Stone on fence line

F. Tractor Housing Top 8X12 F. Cor. 40.2 S. W. T.P. 475 1/2 N. W. F. Cor. 420 1/2 E.


F. Cor. 413 1/2 E.

"E" "Stone": R.P. Tack in Blazed fence post NE. 53° R.P. Tack in Blazed fence post East 33° R.P. Tack in Blazed cor post East 32°

"F" "Stone": R.P. Tack in cor. fence post S.W. 63 1/2° R.P. Tack in Tel pole SE. 79°

SURVEY No. _____

Section 6 Town 106 Range 13

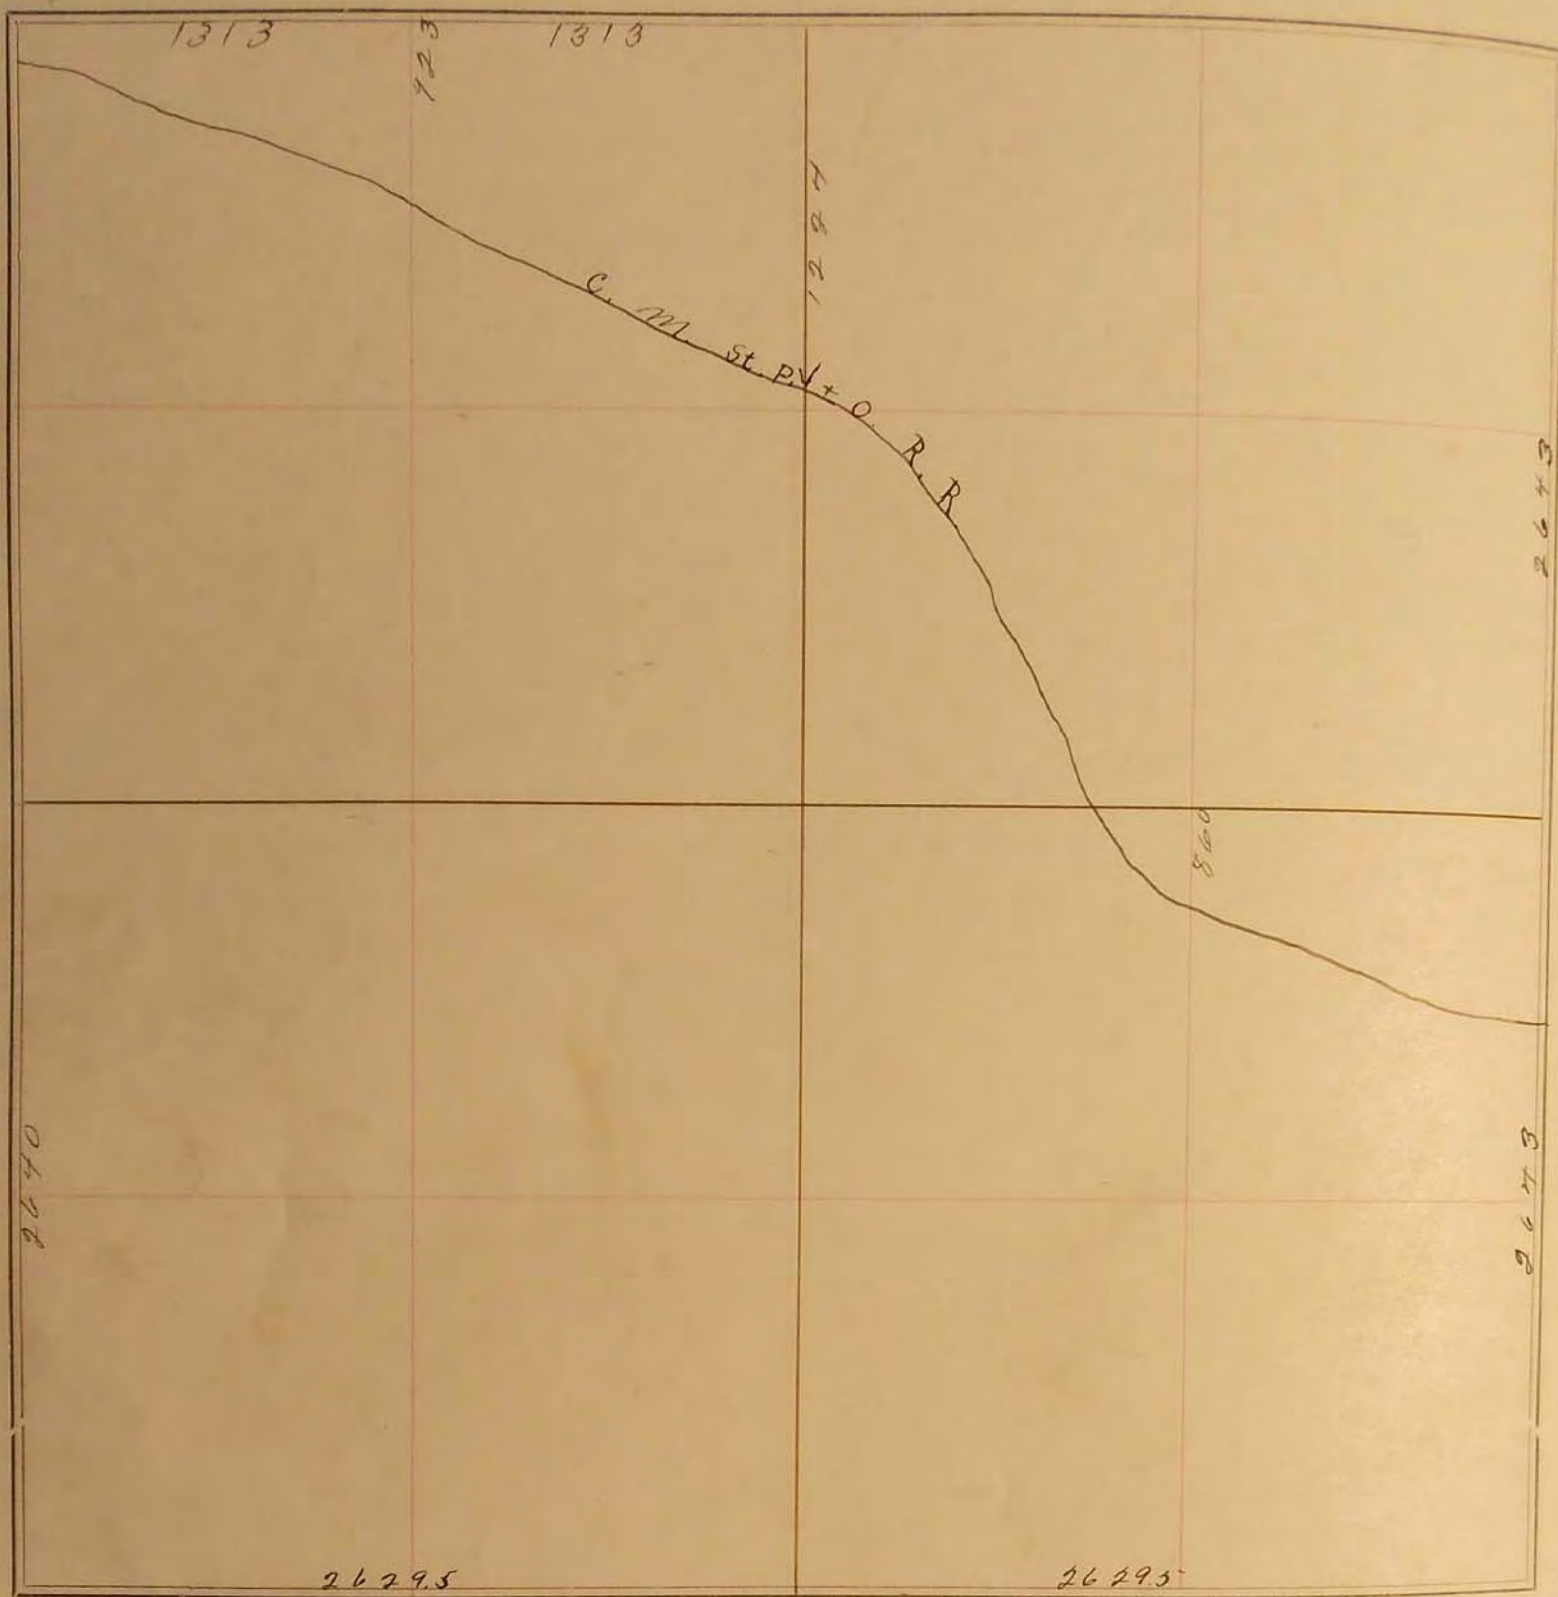

FIELD NOTES.

Dec. 18, 1913.

J.W. Woolstenhulme

Aug. 2, 1927

D stone 10x10x12 Round, F.cor. 50.4 NE, F.cor. 45.0 SE, F.cor. 41.0 SW, F.cor. 35.4 NW

E stone on Fence line

F. Tractor Housing Top 3x12' F.cor. 40.2 SW, T.P. 47.5 NW, F.cor. 42.0 NE, F.cor. 41.3 SE