


SURVEYOR'S RECORD

Section 8

Township 107

Range 42

89

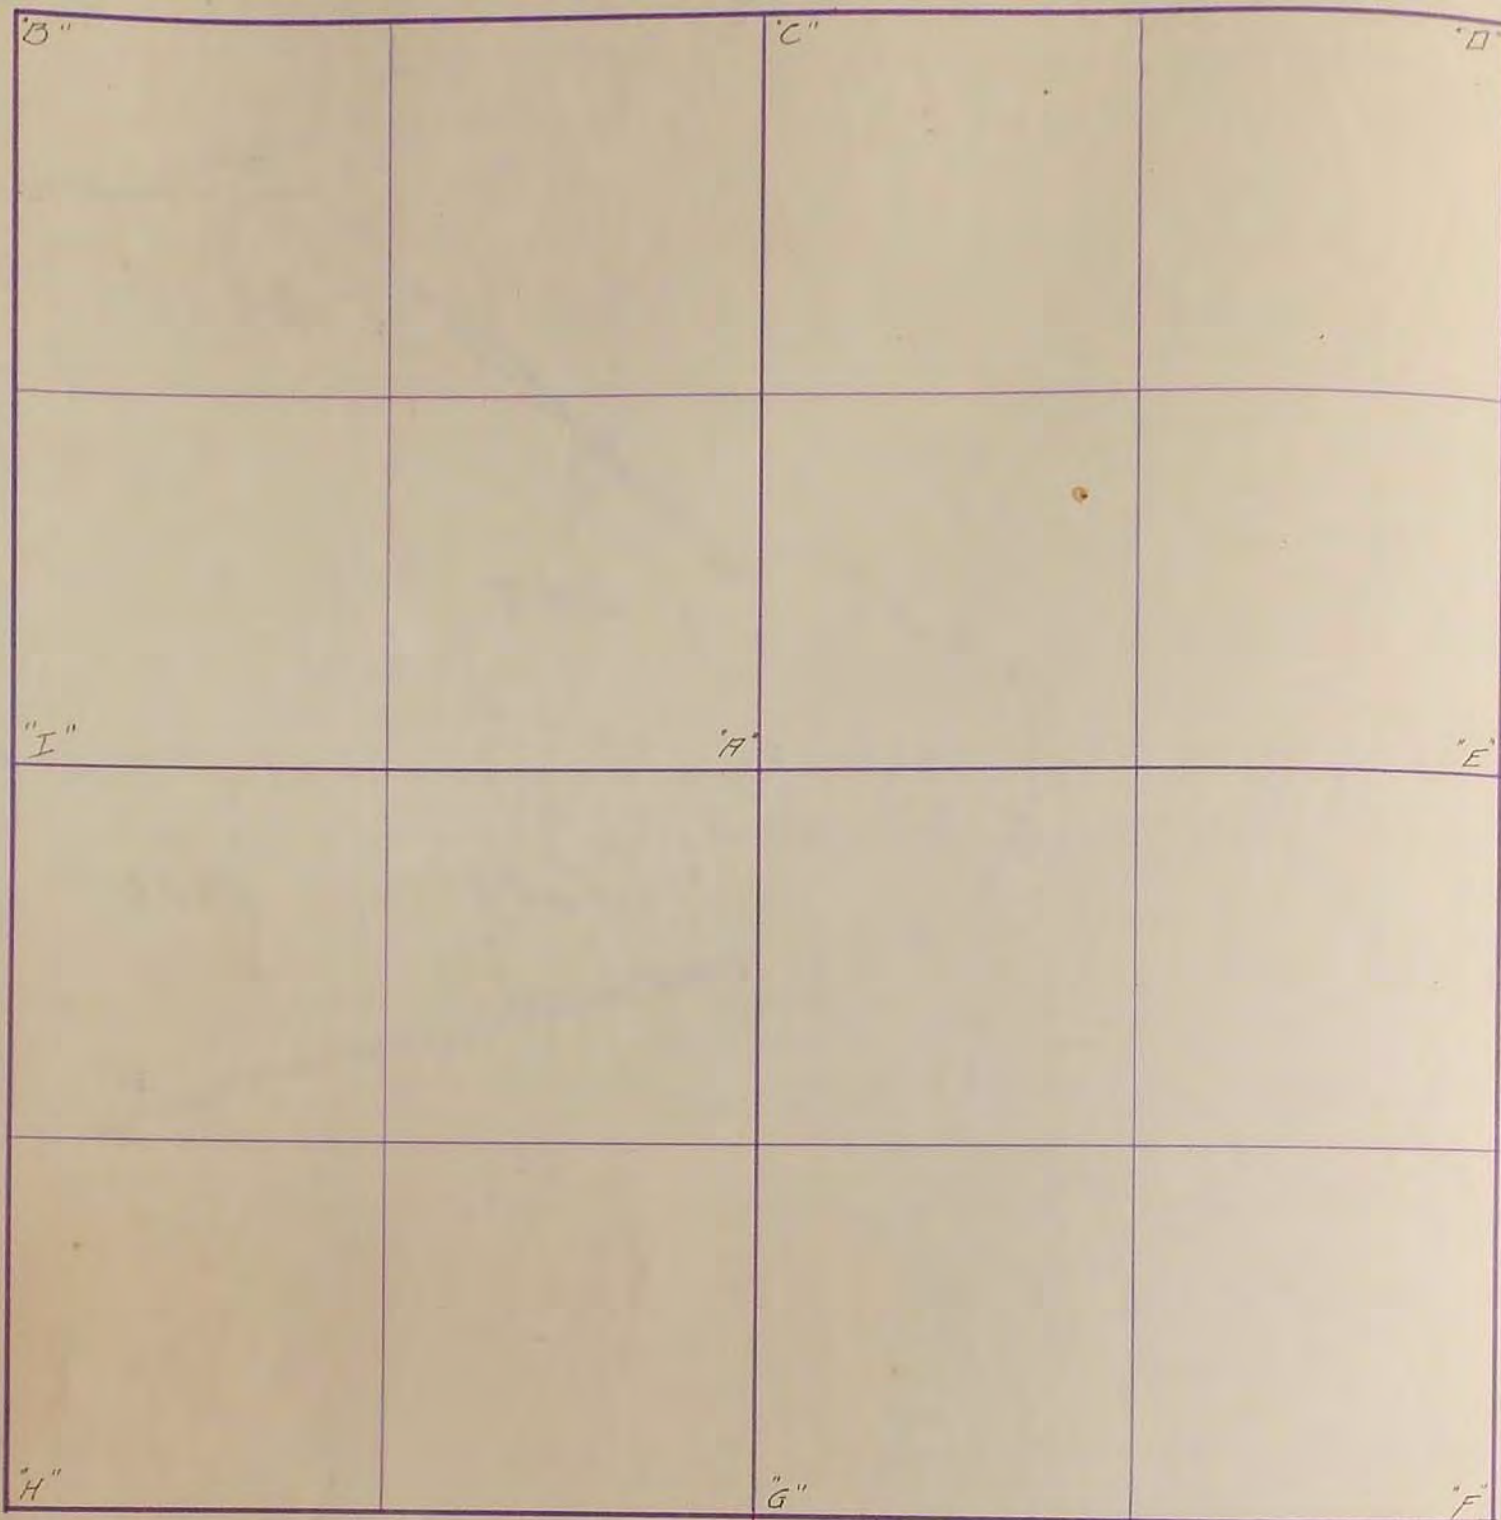

"A" Concrete Stone: R.P. Edge of Steel post West 41^o: R.P. Tack in Tel pole NE 55^o: Stone 9^o North of fence line running West

"C" Concrete Stone: R.P. Tack in Cor fence post East on Line 30^o: R.P. Tack in Cor fence post SW 43^o: Found Cor stake + Iron Rod. 1934 F.R. March

"1945" "A" Concrete Stone: R.P. Edge of Steel post NW 41^o: Fence line running West 5 1/2 ft. North of Cor.: R.P. Tack in Light pole NW 50^o: Tack in Tel pole NE 54^o

"E" Concrete Stone: R.P. Tack in Blazed Ash Tree NW 38^o: R.P. Tack in Cor fence post N. 34^o: Tack in Tel pole SW 47^o: R.P. Tack in Blazed Box Elder SE 57^o

"G" Concrete Stone: R.P. Tack in Cor fence post East 34^o: R.P. Tack in Cor fence post SW 43^o: R.P. Tack in Light pole NW 45^o