

SEP 30 2025

Karen Brown
MURRAY COUNTY RECORDER

PREPARED BY: DGR ENGINEERING, 1302 S. UNION STREET, P.O. BOX 511, ROCK RAPIDS, IOWA 51246 (712) 472-2531

UNITED STATES PUBLIC LAND SURVEY CORNER CERTIFICATE OF

Land Survey Monuments situated in Section 6, Township 108 Range 43
of the Fifth Principal Meridian, MURRAY County, Minnesota.

Previously recorded in NO PREVIOUS RECORDINGS in County Recorder's Office.
(book, page, document number, etc.)


(Show reason for preparing this certificate, the evidence and detailed procedures used in establishing the corner positions and monumentation found or placed.)

Monument Description and Remarks: FOR SURVEY IN THE NE1/4 SECTION 6-108-43


CENTER OF SECTION - FOUND NO RECORDED INFORMATION REGARDING THIS CORNER. SET A 1/2" X 24" REBAR WITH RED SURVEYOR'S I.D. CAP NO. 51727 AT THE INTERSECTION OF OPPOSING QUARTER CORNERS. MONUMENT FALLS 102.0' WEST OF THE CORNER OF FENCE RUNNING NORTH AND INLINE WITH THE CORNER OF FENCE RUNNING EAST.

PLAN - VIEW

(Show a minimum of three reference ties to durable physical objects, relevant monuments and physical conditions that will enable recovery of the corner.)

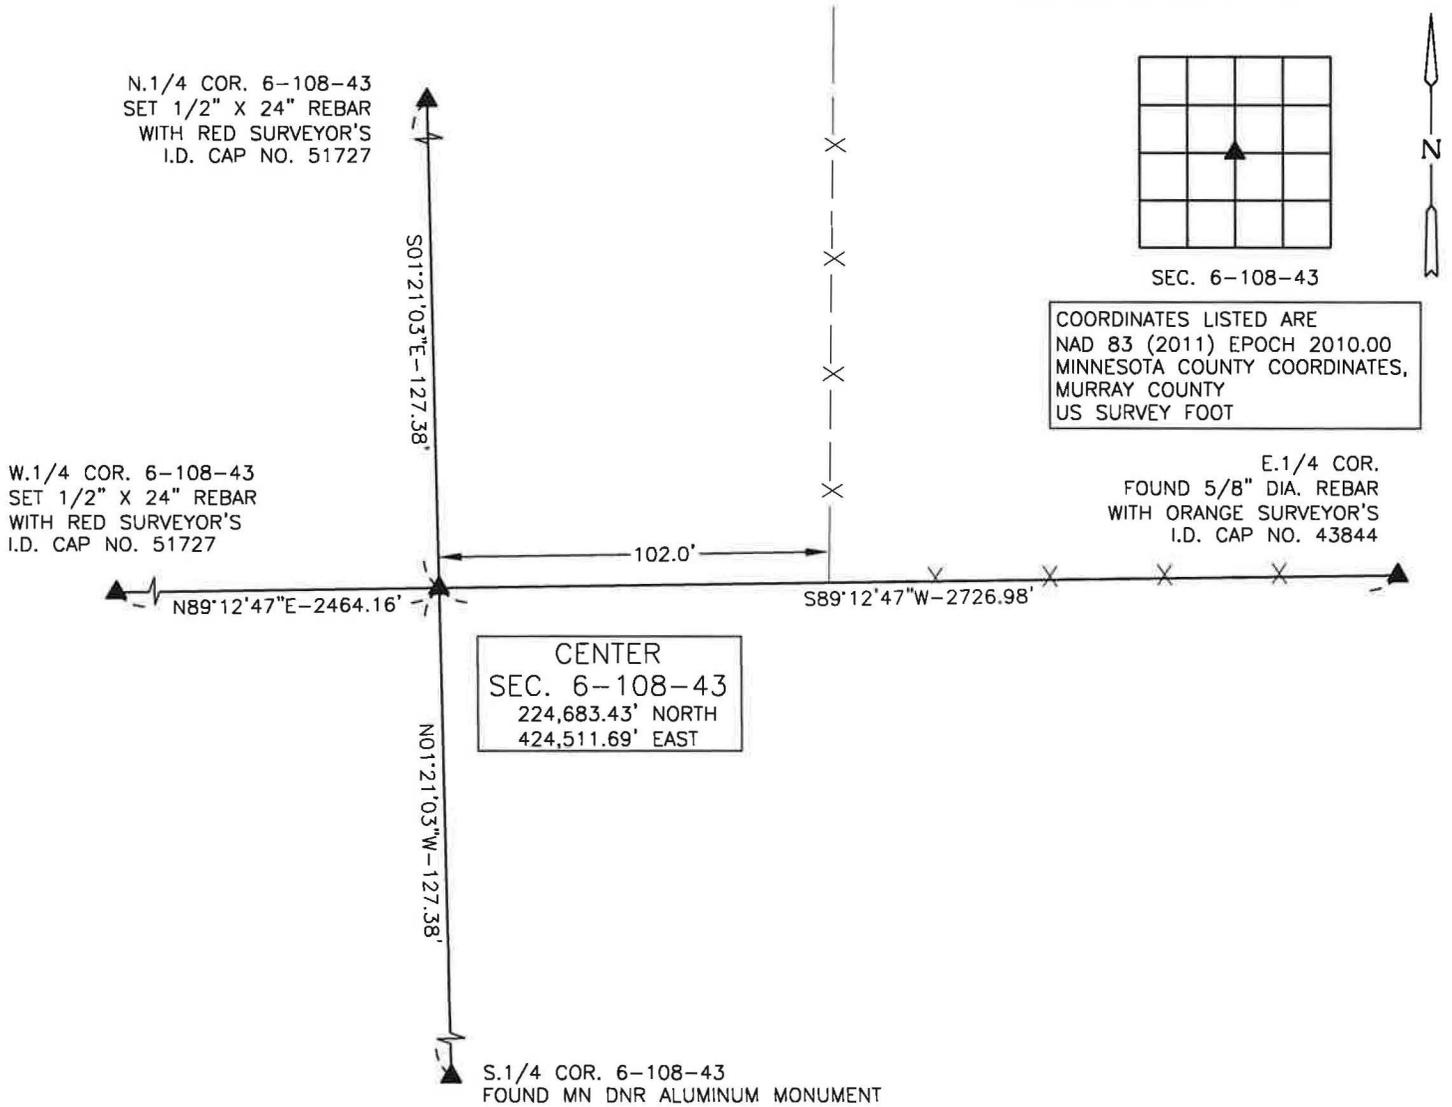

ALL DISTANCES SHOWN ARE HORIZONTAL

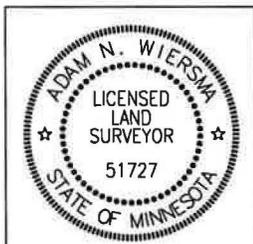

I hereby certify that this plan, specification, or report was prepared by me or under my direct supervision and that I am a duly Licensed Land Surveyor under the laws of the State of Minnesota.

By: *Adam Wiersma* 9-19-25
Adam N. Wiersma, L.S. License No. 51727 (Date)

My license renewal date is June 30, 2026

Sheets covered by this seal: THIS SHEET ONLY

List Corners to be Indexed

CORNER	SECTION	TWP	RANGE
CENTER	6	108	43