

CERTIFICATE OF LOCATION OF GOVERNMENT CORNER

NORTHEAST Corner of Section 36

Township 106 N, Range 39 W, 5th P.M.

STATE OF MINNESOTA, County of MURRAY

At the corner location shown on the sketch:

On 07/22/2024 found a SURVEY CAPPED IRON
DATE

3" BELOW THE SURFACE

left monument as found, lowered monument, removed monument

On 12/23/2025 placed a GIN SPIKE AT THE BITUMINOUS
DATE

SURFACE

MURRAY COUNTY RECORDER


Karen Brown

FEB 17 2026

SKETCH OF REFERENCE TIES (Not to Scale)

NAD83 (2011 ADJUSTMENT)
MURRAY COUNTY DATUM
(Units -US Survey Feet-English)

Corner ID/Point No. 86024

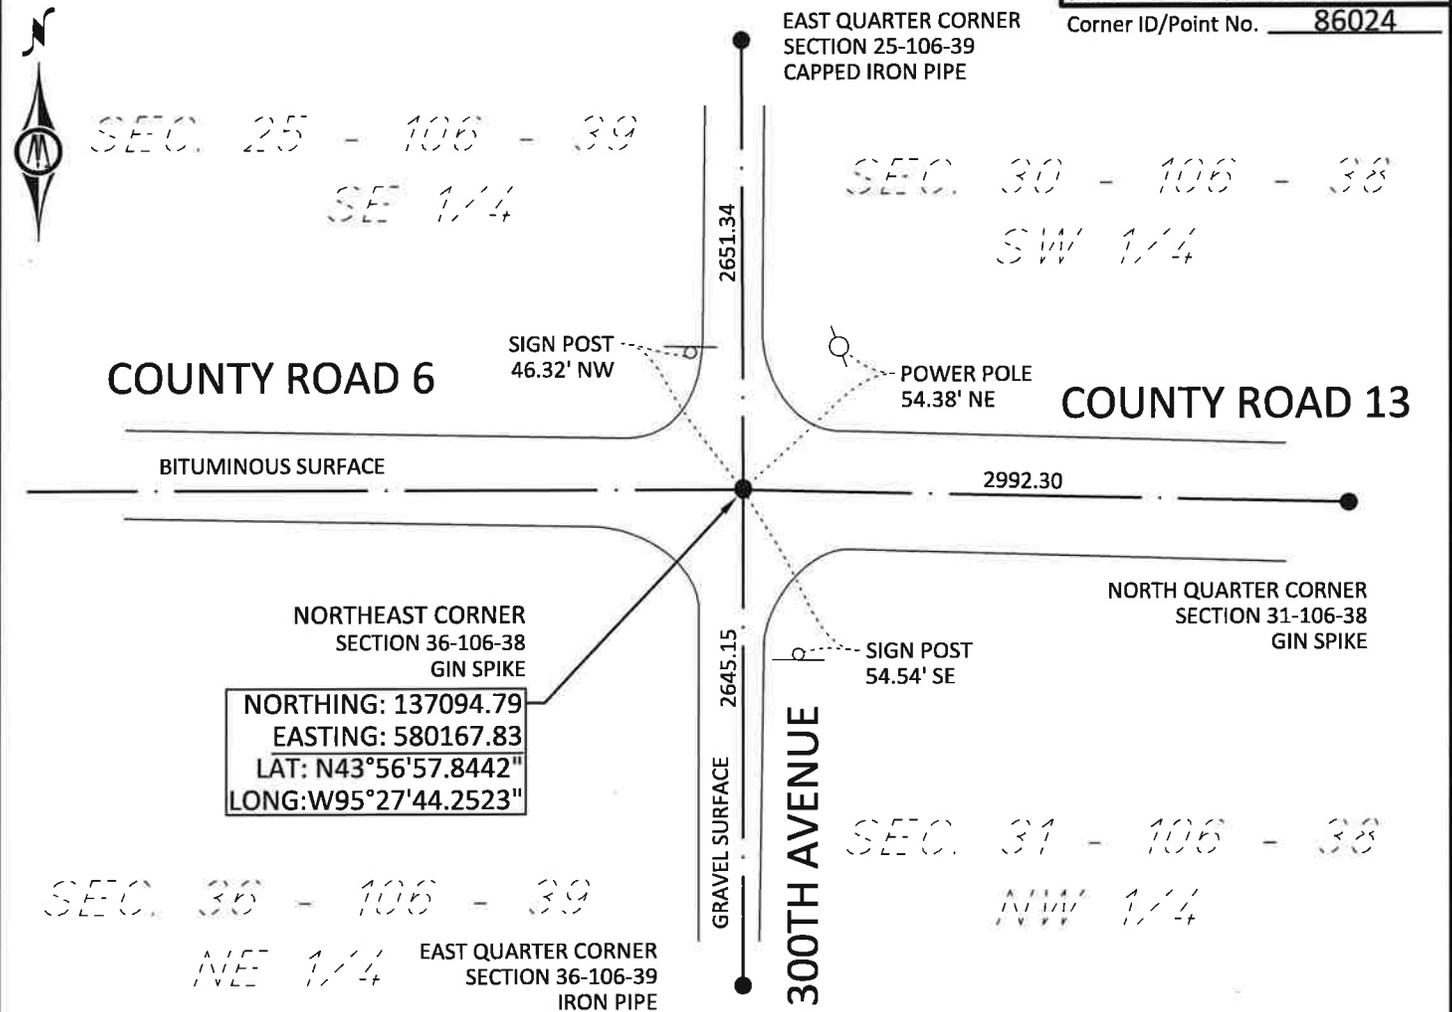

Statement of evidence relative to this corner location is on following page(s).

I hereby certify that this survey, plan, or report was prepared by me or under my direct supervision and that I am a duly Licensed Land Surveyor under the laws of the State of Minnesota. I further certify that this United States public land survey monument record is correct and complete to the best of my knowledge and belief.

Jesse D. Zeig
Jesse D. Zeig

2/10/26
DATE

Registration No. 44996



BOLTON & MENK

H:\COCO\051133845\CAD\C3D\133845V_BASE MURRAY CO.dwg 2/10/2026 1:38 PM

Statement of Evidence:

Northeast Corner of Section 36, Township 106 North, Range 39 West, 5th P.M.

- 1859 J.W. Bishop Deputy Surveyor set quarter post in mound.
- 1898 C.W. Gove County Surveyor resurveyed the township and set a 1 ½" x 2 ½" cast iron monument .
- 1976 Cottonwood County Highway Department notes state a survey crew found, removed, and replaced a railroad spike over a cast iron monument.
- 2004 March 16th a Zieske Land Surveying, Inc. survey crew found an iron monument .
- 2010 May 26th a Zieske Land Surveying, Inc. survey crew found an iron monument .
- 2024 On July 22nd a Bolton & Menk, Inc. survey crew found an iron monument with a cap. The iron is 3" below the bituminous surface on the centerline of 300th Avenue and County Rd 6. The iron monument seems reasonable and is accepted as this corner.
- 2025 On December 23rd a Bolton & Menk, Inc. survey crew placed a gin spike at the surface of the bituminous pavement.