

SEP 30 2025

Karen Brom
MURRAY COUNTY RECORDER

PREPARED BY: DGR ENGINEERING, 1302 S. UNION STREET, P.O. BOX 511, ROCK RAPIDS, IOWA 51246 (712) 472-2531

UNITED STATES PUBLIC LAND SURVEY CORNER CERTIFICATE OF

Land Survey Monuments situated in Section 6, Township 108 Range 43
of the Fifth Principal Meridian, MURRAY County, Minnesota.

Previously recorded in NO PREVIOUS RECORDINGS in County Recorder's Office.
(book, page, document number, etc.)


(Show reason for preparing this certificate, the evidence and detailed procedures used in establishing the corner positions and monumentation found or placed.)

Monument Description and Remarks: FOR SURVEY IN THE NE1/4 SECTION 6-108-43

NE CORNER - FOUND CAST IRON MONUMENT OVER CONCRETE MONUMENT 3' BELOW GRAVEL ROAD (C.S.A.H. 12/241ST STREET).
NO RECORD OF THE CAST IRON MONUMENT. CONCRETE MONUMENT SET BY MURRAY COUNTY ENGINEER ON
AUGUST 27, 1936 PER COUNTY ENGINEER'S RECORDS. NO REFERENCE TIES REMAIN. SET 1/2" X 24" REBAR
WITH RED SURVEYOR'S I.D. CAP NO. 51727 OVER FOUND MONUMENT.

PLAN - VIEW

(Show a minimum of three reference ties to durable physical objects, relevant monuments and physical conditions that will enable recovery of the corner.)

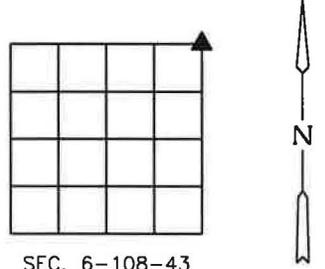


SEC. 6-108-43

COORDINATES LISTED ARE
NAD 83 (2011) EPOCH 2010.00
MINNESOTA COUNTY COORDINATES,
MURRAY COUNTY
US SURVEY FOOT

S.1/4 COR. 32-109-43
FOUND 5/8" DIA. REBAR
WITH RED SURVEYOR'S
I.D. CAP NO. 43844

NE COR.
SEC. 6-108-43
227,083.46' NORTH
427,110.54' EAST

FOUND 5/8" DIA. REBAR WITH ORANGE
SURVEYOR'S I.D. CAP 43844

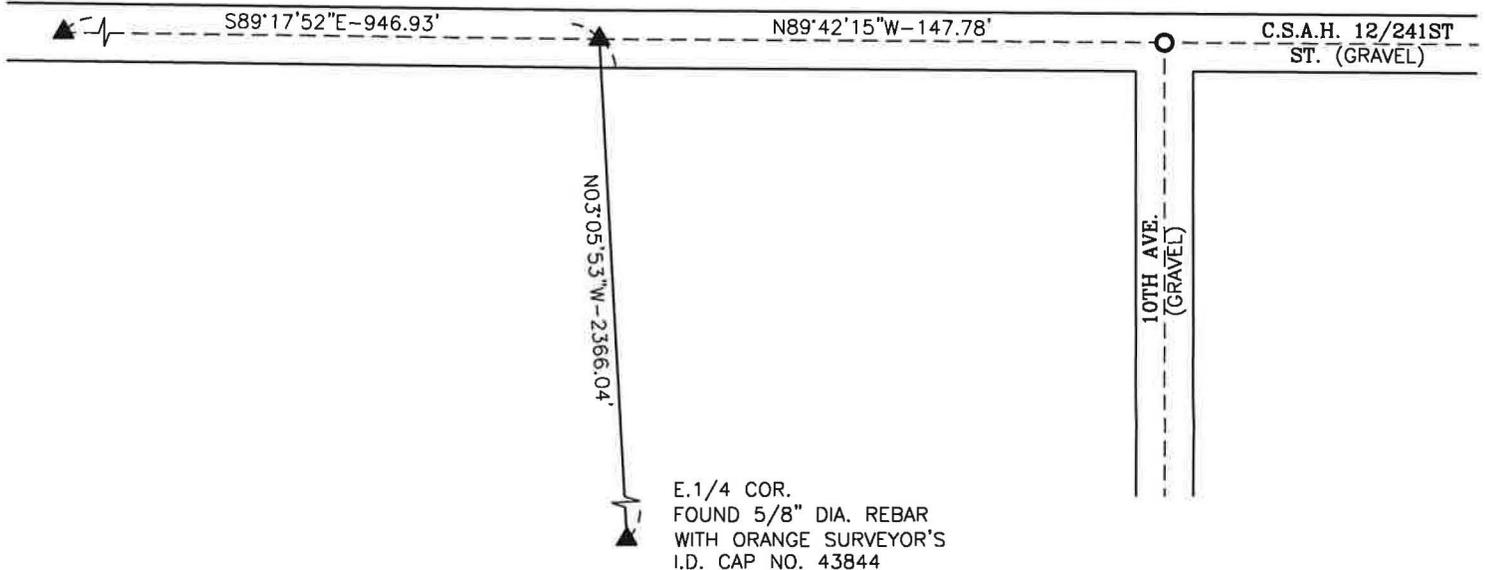

ALL DISTANCES SHOWN ARE HORIZONTAL



I hereby certify that this plan, specification, or report was prepared by me or under my direct supervision and that I am a duly Licensed Land Surveyor under the laws of the State of Minnesota.

By: *Adam Wiersma* 9-19-25
Adam N. Wiersma, L.S. License No. 51727 (Date)

My license renewal date is June 30, 2026

Sheets covered by this seal: THIS SHEET ONLY

List Corners to be Indexed

CORNER	SECTION	TWP	RANGE
NE COR.	6	108	43
NW COR.	5	108	43